

## **BID ADDENDUM NO. 3**

Date: January 7, 2022

Prattsburgh CSD

Project: Capital Improvements Project – Phase 2

HUNT No.: 2716.025

Prattsburgh CSD School SED Main Building #: 57-23-01-04-0-001-026

Prattsburgh CSD School SED Main Building #: 57-23-01-04-0-001-027

Prattsburgh CSD School SED Auxillary Building #: 57-23-01-04-0-002-011

The following Addendum items shall be considered a part of the contract documents prepared by HUNT ENGINEERS, ARCHITECTS, LAND SURVEYORS & LANDSCAPE ARCHITECT, DPC.,  
Project Date: August 13, 2021, Issued for Bid Date December 7, 2021

### **Clarifications:**

1. Drawings issued in this addendum were referenced in Addendum #2, please use updated information in this addendum for further clarification.

### **Project Manual Sections issued by this Addendum:**

None

### **Drawings issued by this Addendum:**

AD3-A1 STAIR REPLACEMENT @ LOADING DOCK

AD3-A2 AREA A CORRIDOR EXPANSION JOINT

### **Revisions to Project Manual issued by this Addendum:**

#### **ITEM AD3-1 Refer to Drawing A-1.3 – First Floor Plan – Area B**

AMEND drawing details 1 & 2 as per the attached drawing “AD3-A1- Stair Replacement @ Loading Dock”.

#### **ITEM AD3- 2 Refer to Drawing A-8.2 – First & Second Floor Finish Plans**

AMEND Detail 4 First Floor Finish Plans Area A & B scope to reflect changes shown on “AD2-A5- Area A Corridor Expansion Joint”.

End of Addendum (3)

ACKNOWLEDGMENT OF RECEIPT BY:

LEGAL NAME OF BIDDER: \_\_\_\_\_



BY (Signature & Title): \_\_\_\_\_

DATE: \_\_\_\_\_

THIS PAGE SHALL BE ATTACHED TO AND SUBMITTED WITH THE BID PROPOSAL.

# PLAN DRAWING NOTES:



1 SEE SHEET A1.1 FOR APPLICABLE DRAWING NOTES.

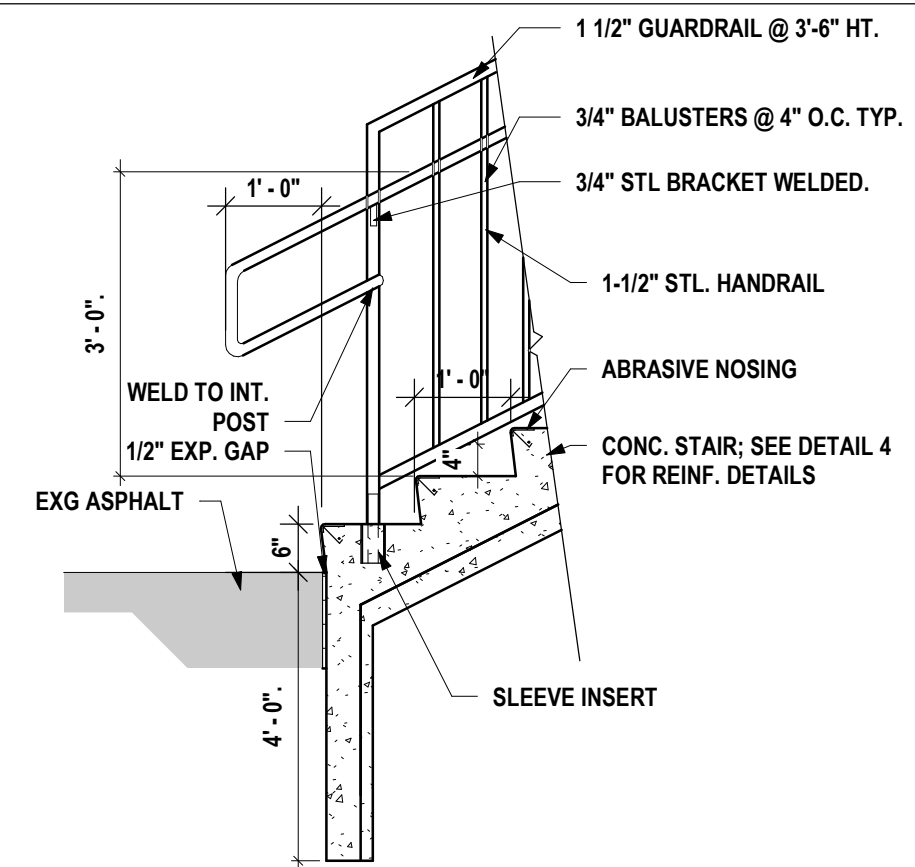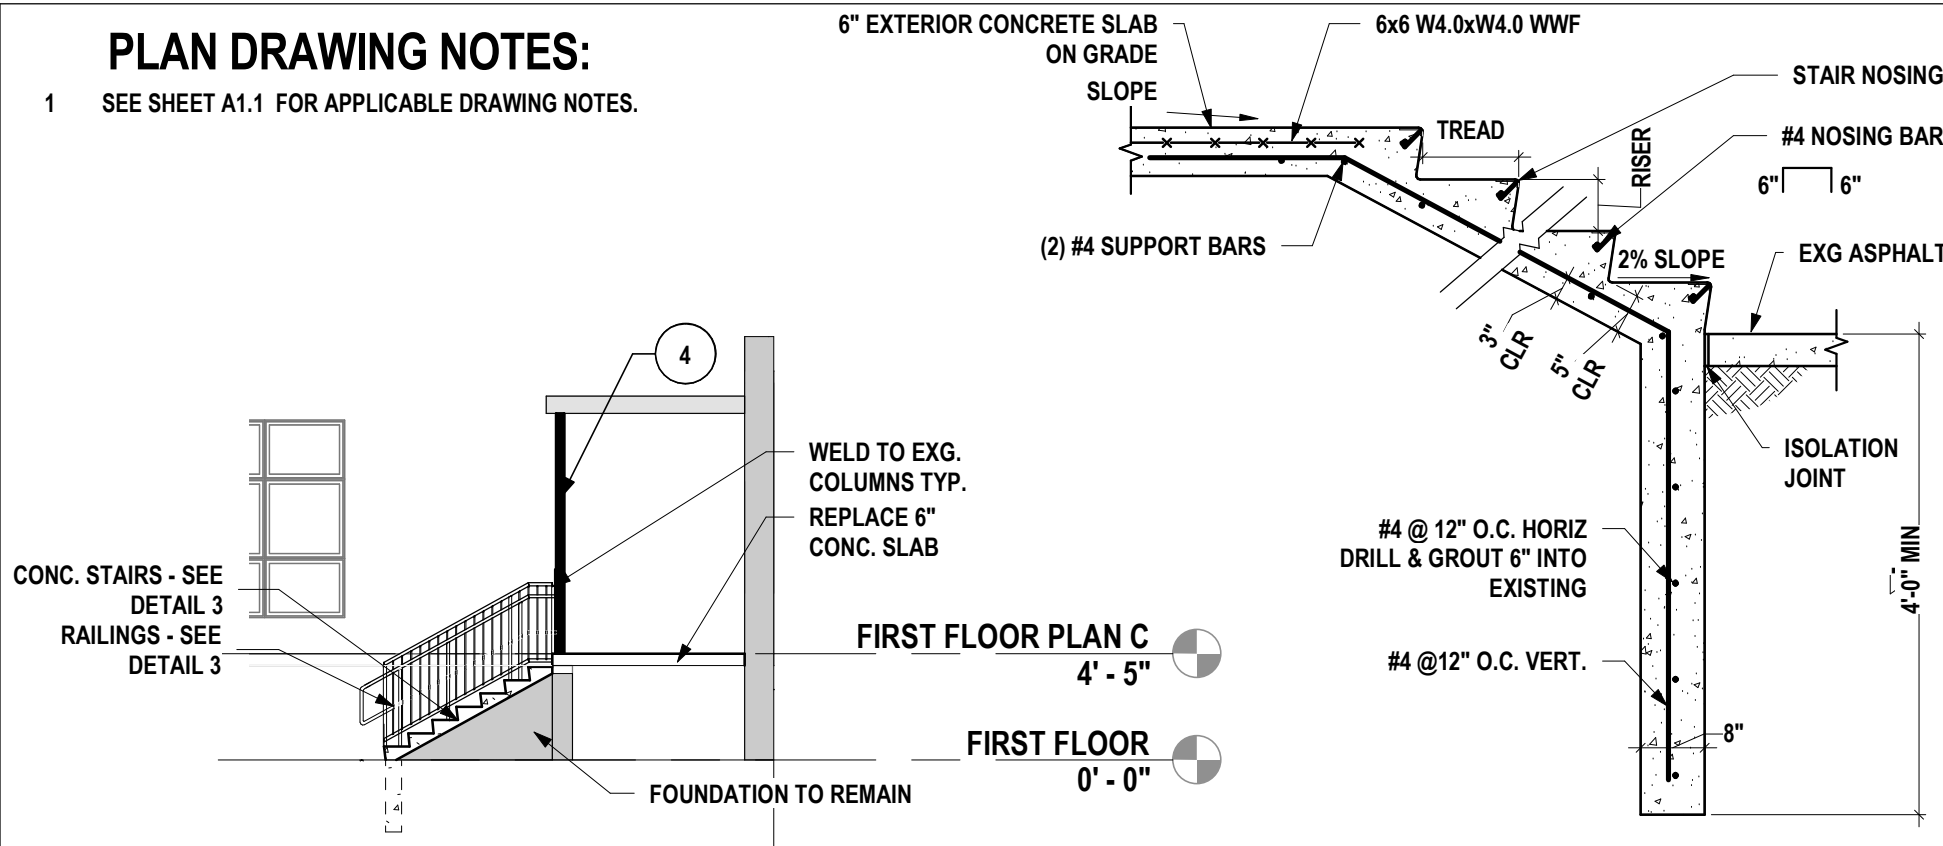

**5 CONCRETE STAIR SECTION**  
1/8" = 1'-0"

**4 EXTERIOR CONCRETE STAIR**  
1/2" = 1'-0"

**3 EXTERIOR STAIR DETAIL**  
1/2" = 1'-0"

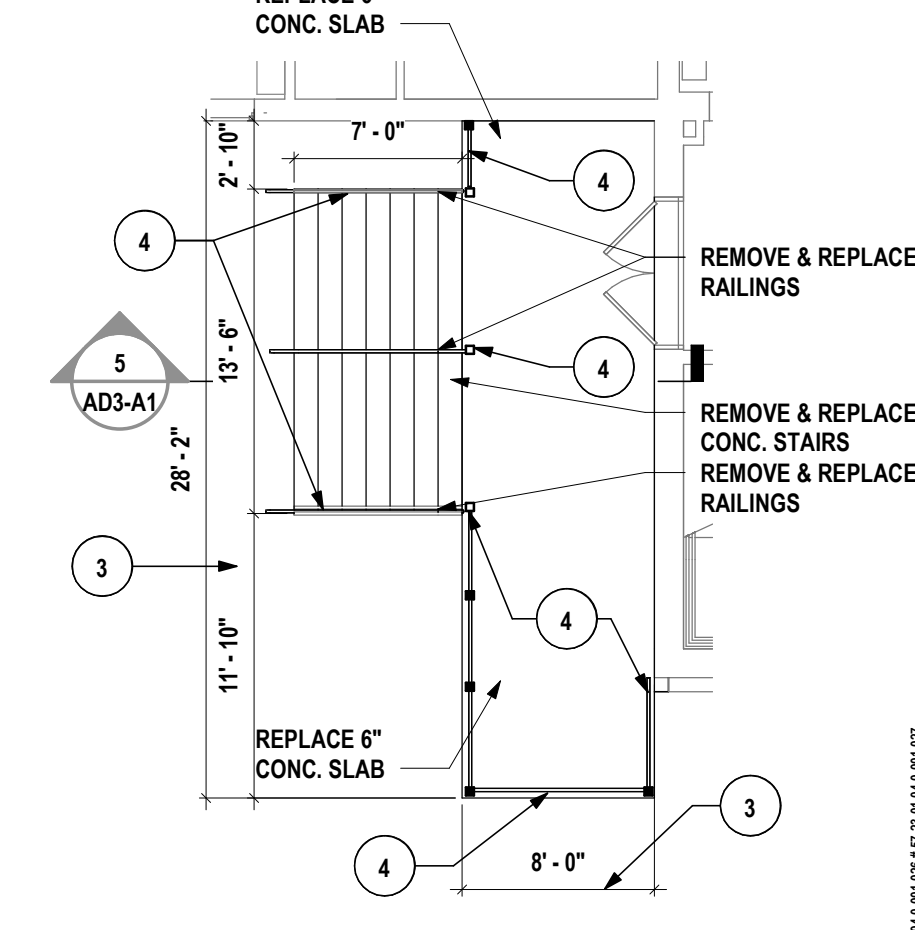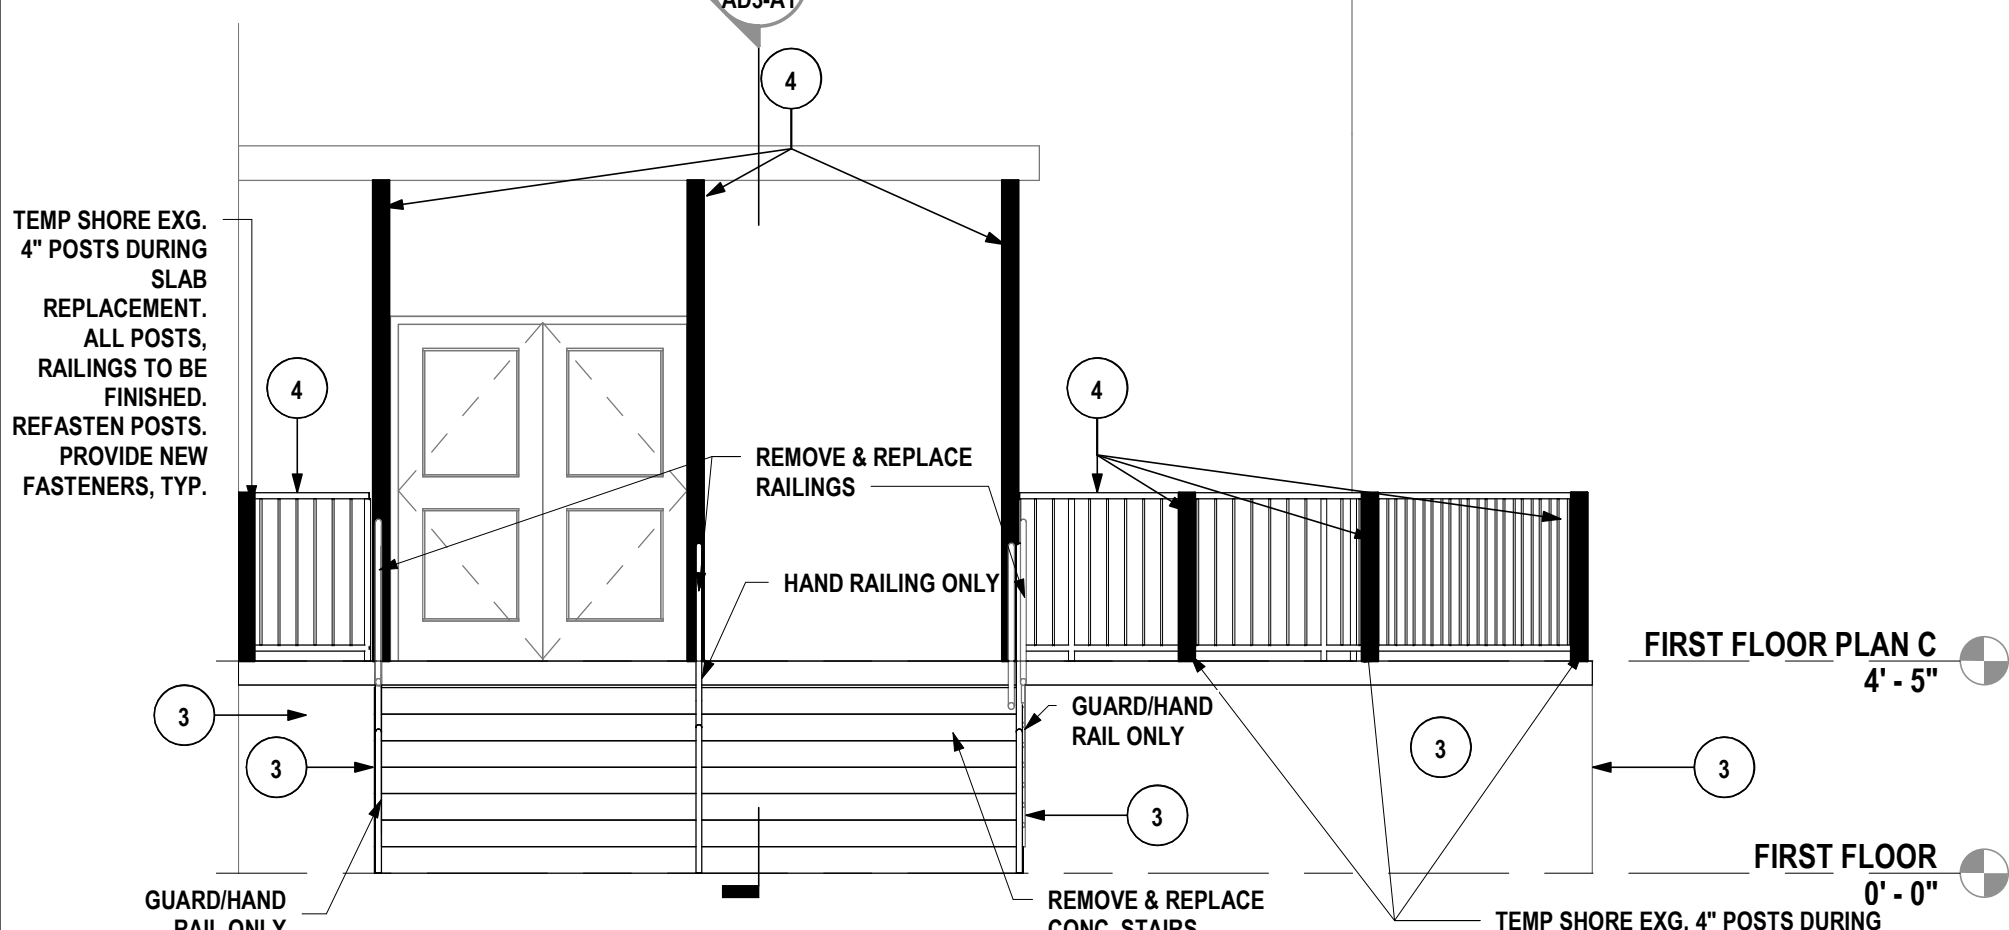

**2 EXTERIOR ELEVATION - NORTH**  
1/4" = 1'-0"

**1 FIRST FLOOR PLAN - AREA B**  
1/8" = 1'-0"

DRAWN BY:	AKE
CHECKED BY:	MWJ
DATE:	01/07/22
SCALE:	As indicated
REVISION:	

Copyright: 2021


IT IS A VIOLATION OF THE LAW FOR ANY PERSON TO MAKE UNAUTHORIZED ALTERATIONS OR ADDITIONS TO PLANS BEARING A LICENSED ENGINEER'S, ARCHITECT'S OR SURVEYOR'S SEAL.

**HUNT** ENGINEERS | ARCHITECTS | SURVEYORS  
HORSEHEADS, NY 607 - 358 - 1000 ROCHESTER, NY 585 - 327 - 7949  
TOWANDA, PA 570 - 265 - 4868

**STAIR REPLACEMENT @ LOADING DOCK**  
**CAPITAL PROJECT - PHASE 2**  
**PRATTSBURGH CSD**  
PRATTSBURGH, NEW YORK

**AD3-A1**  
PROJECT NO: 2716.025

SED # 57-23-0144-0-001-026 # 57-23-0144-0-001-027

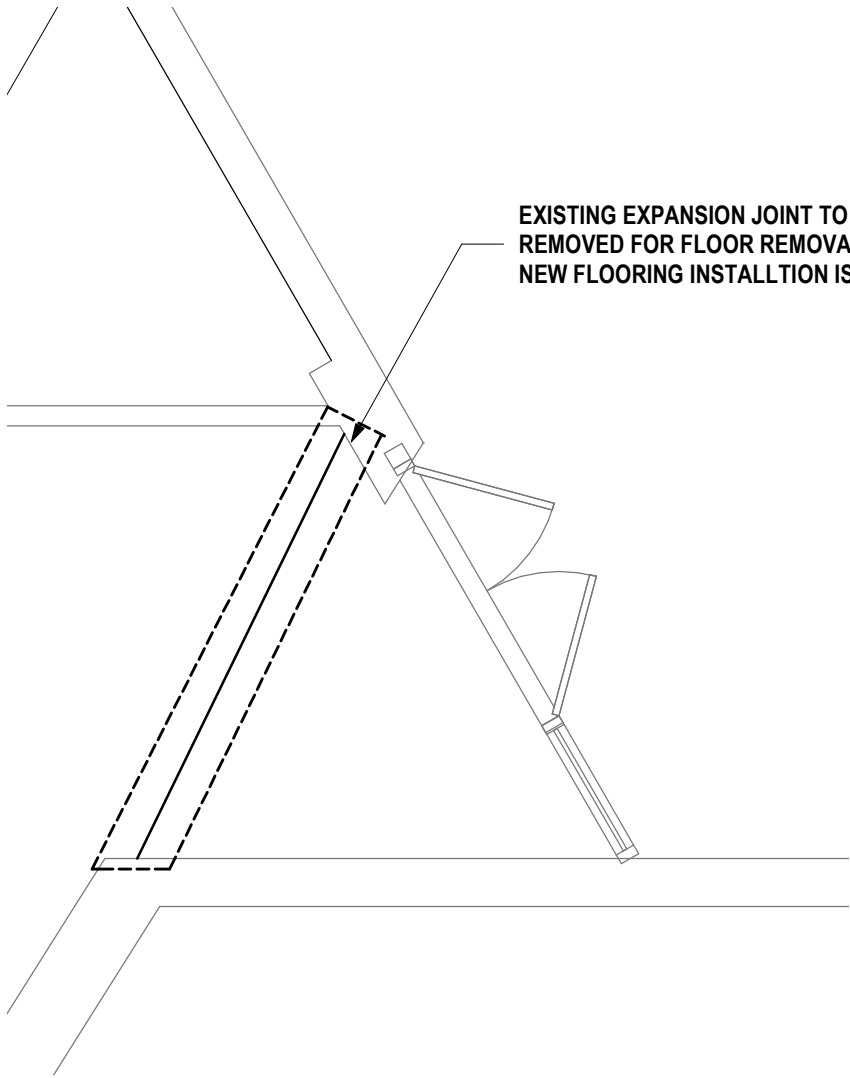

EXISTING EXPANSION JOINT TO BE PARTIALLY  
REMOVED FOR FLOOR REMOVAL. RE-INSTALL ONCE  
NEW FLOORING INSTALLTION IS COMPLETE.

**1** AREA A CORRIDOR EXPANSION JOINT  
1/4" = 1'-0"

**CORRIDOR EXPANSION JOINT SCOPE**

**CAPITAL PROJECT - PHASE 2**

**PRATTSBURGH CSD**

PRATTSBURGH, NEW YORK

Copyright © 2020

**HUNT** ENGINEERS | ARCHITECTS | SURVEYORS  
HORSEHEADS, NY 607 - 358 - 1000 ROCHESTER, NY 585 - 327 - 7949  
TOWANDA, PA 570 - 265 - 4868

**AD3-A2**

DATE:

01/07/22

PROJECT NO:

2716.025