

BID ADDENDUM NO. (3)

10/30/2025

South Seneca CSD

2022 Capital Improvement Phase II

2541.040

OVID JR/SR HIGH SCHOOL SED#: 56-05-01-04-0-001-025

INTERLAKEN ELEMENTARY SCHOOL SED#: 56-05-01-04-0-004-026

The following Addendum items shall be considered a part of the contract documents prepared by HUNT ENGINEERS, ARCHITECTS, LAND SURVEYORS & LANDSCAPE ARCHITECT, DPC.
Bid Document date of 10/03/2025

Clarifications issued by this Addendum:

Bid Addendum (2) issued 10/28/2025 miss labeled "BID ADDENDUM NO.1" Amend to read " BID ADDENDUM NO.2"

Project Manual Sections issued by this Addendum:

Drawings issued by this Addendum:

AD3-A1 – SALT SHED SITE PLAN


Revisions to Project Manual issued by this Addendum:

Revisions to Drawings issued by this Addendum:

ITEM AD2-1 Refer to HS-A1.1 – FIRST FLOOR PLANS AND DETAILS

ADD Detail 1 per AD3-A1 issued by this addendum.

End of Addendum (3)

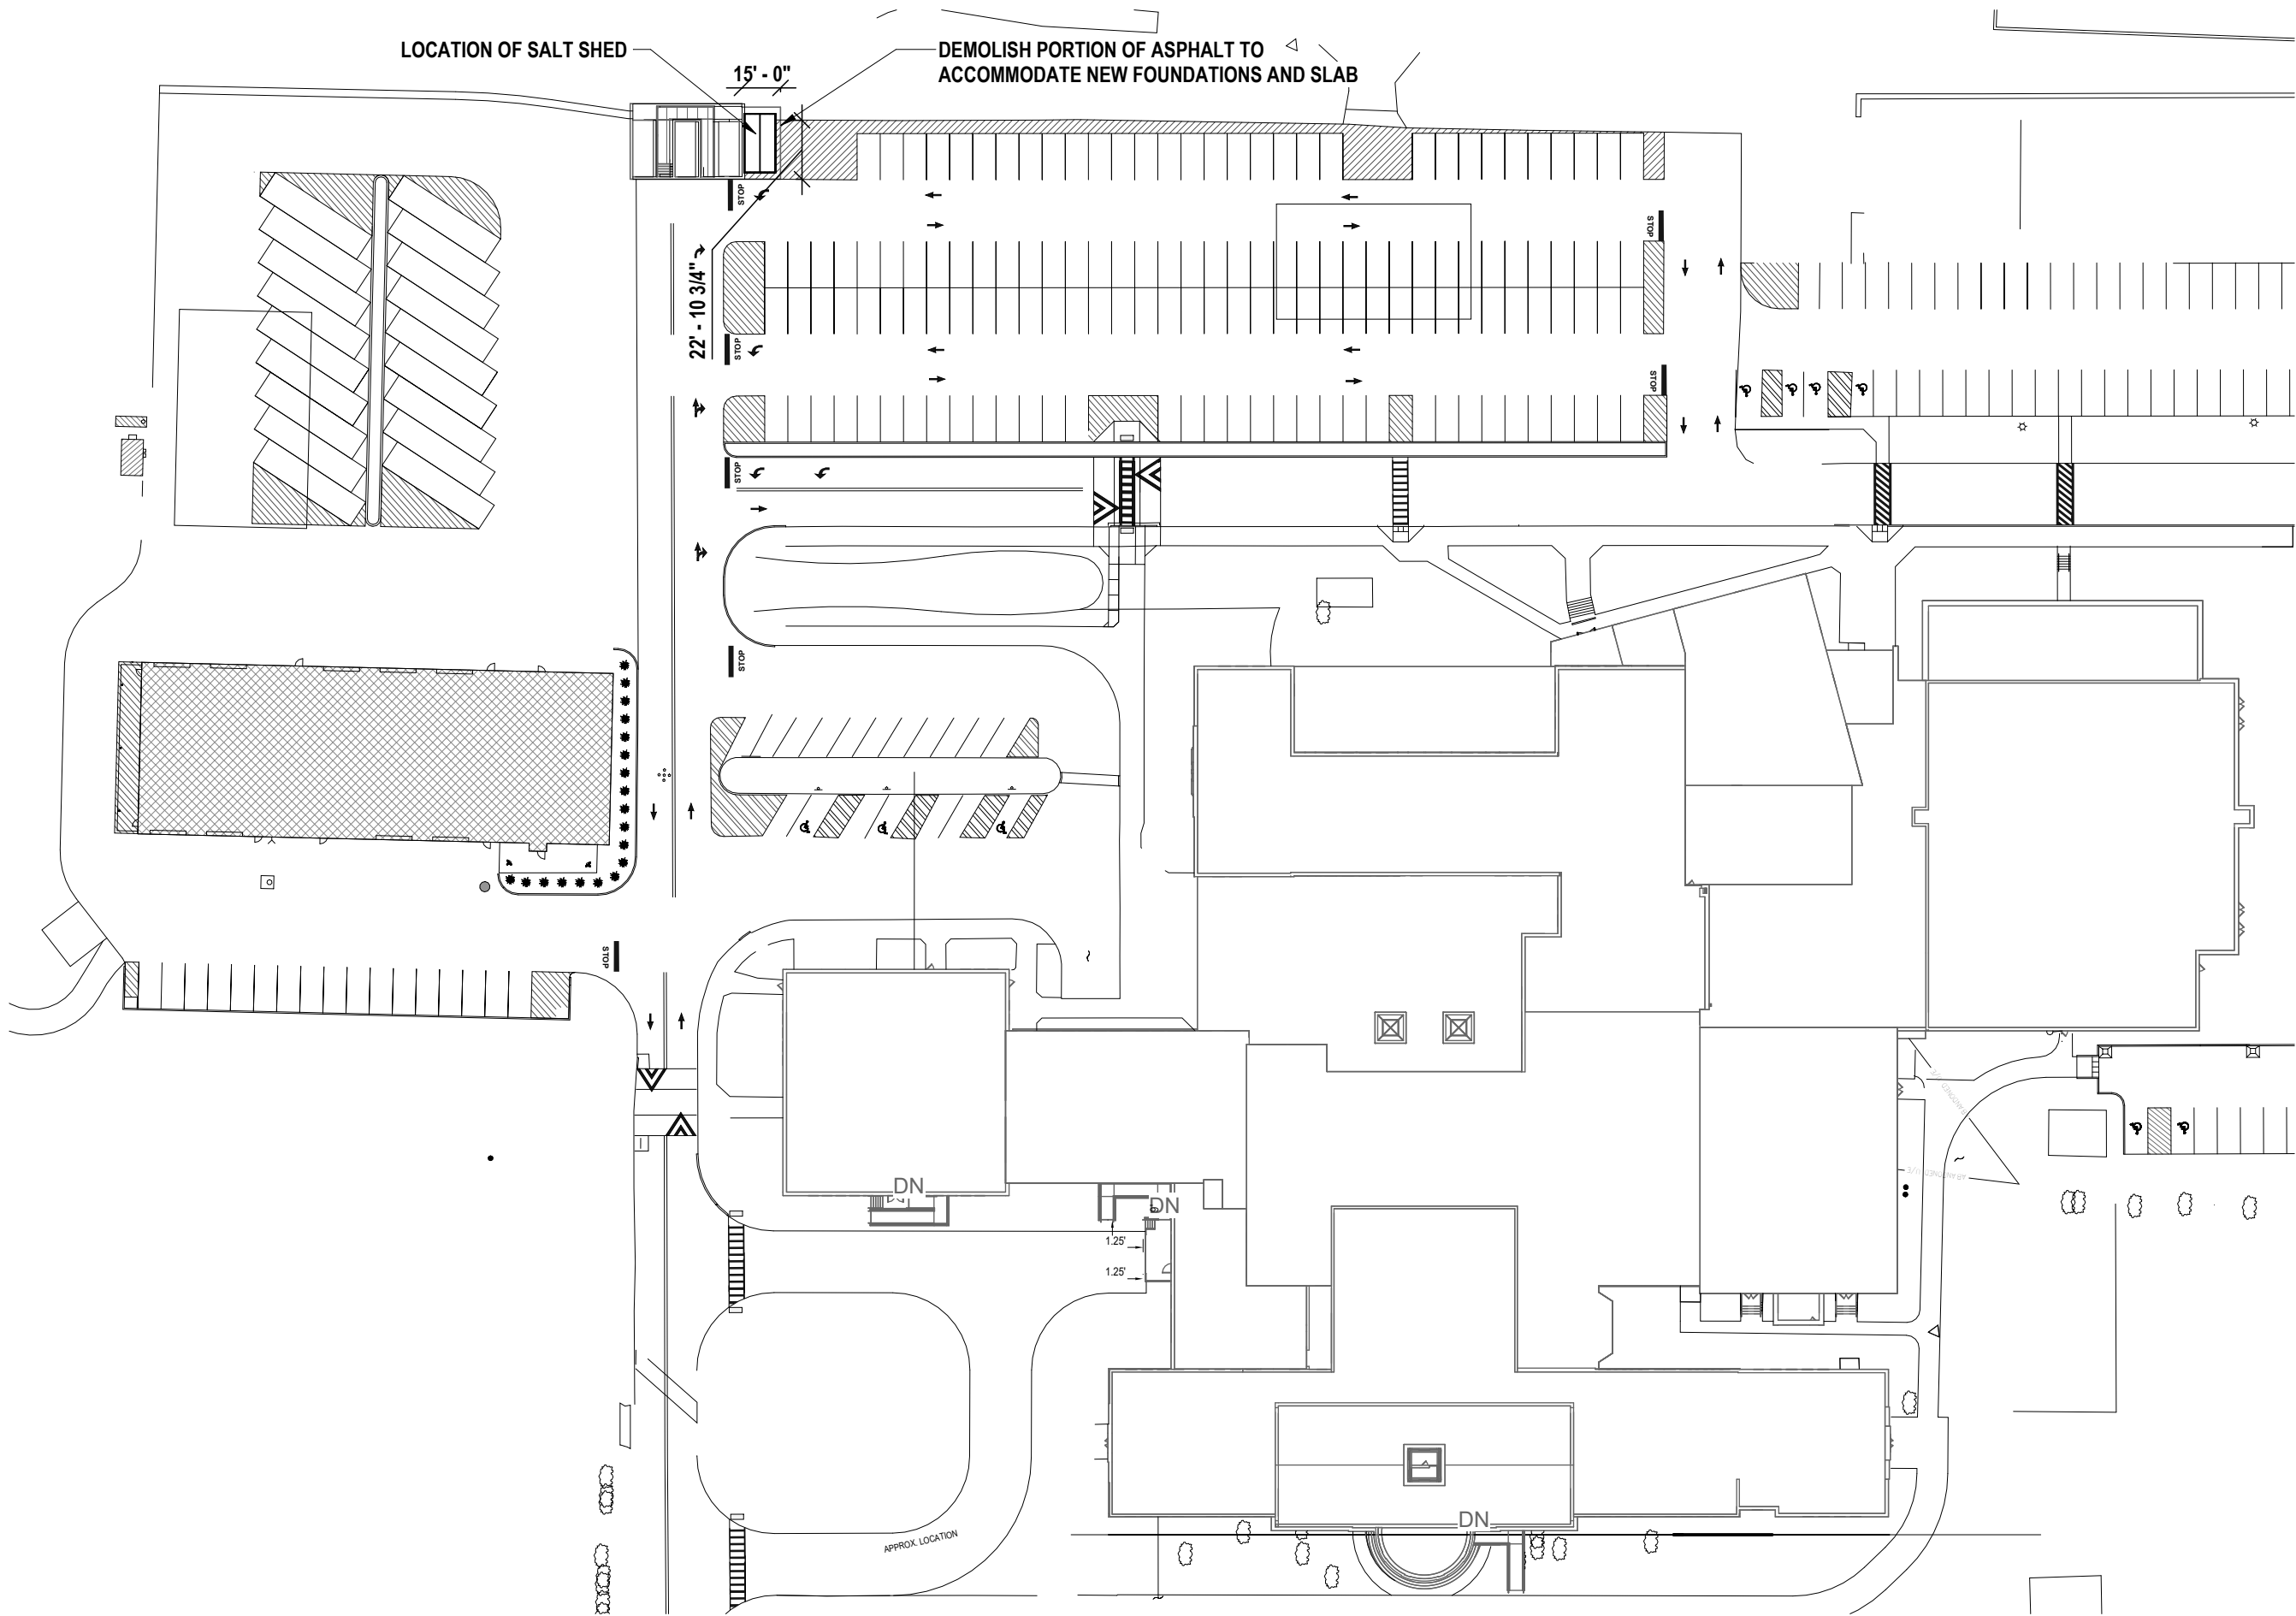

1 OVERALL SITE PLAN
1/64" = 1'-0"

DRAWN BY: DGR
CHECKED BY: JSB
DATE: 10/30/2025
Copyright: 2025

"IT IS A VIOLATION OF THE LAW FOR ANY PERSON TO MAKE UNAUTHORIZED ALTERATIONS OR ADDITIONS TO PLANS BEARING A LICENSED ENGINEER'S, ARCHITECT'S OR SURVEYOR'S SEAL."

HUNT ENGINEERS | ARCHITECTS | SURVEYORS
HORSEHEADS, NY 607 - 358 - 1000 ROCHESTER, NY 585 - 327 - 7950
TOWANDA, PA 570 - 265 - 4868 BINGHAMTON, NY 607 - 798 - 8081
ALBANY, NY 607 - 798 - 8081 WWW.HUNT-EAS.COM
NY CERTIFICATE NO. 0018220 PA CERTIFICATE NO. TSC2203131464-1

SALT SHED SITE PLAN
2022 CAPITAL IMPROVEMENT PROJECT PHASE 2
SOUTH SENECA CENTRAL SCHOOL DISTRICT
7263 MAIN ST., OVID, NY 14521

AD3-A1
PROJECT NO: 2541.040