


AVOCA CENTRAL SCHOOL DISTRICT

2020-21 CAPITAL OUTLAY EXCEPTION PROJECT

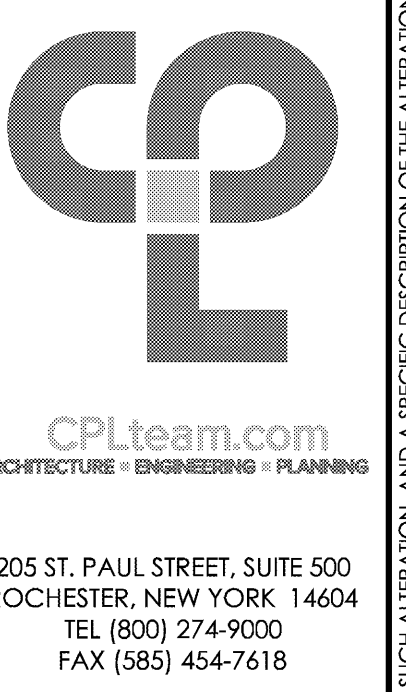

OWNER:
AVOCA CENTRAL SCHOOL DISTRICT
17-29 OLIVER STREET
AVOCA, NY 14809
PHONE: (607) 566-3000
FAX: (607) 566-2398


MAIN BUILDING SED NO. 57-02-01-04-0-002-019

ARCHITECT/ENGINEER:
CPL
205 ST. PAUL STREET, SUITE 500
ROCHESTER, NEW YORK 14604
PHONE: (800) 274-9000
FAX: (585) 454-7618

LIST OF DRAWINGS

GENERAL	
T1	COVER
MAIN BUILDING	
ARCHITECTURAL	
MB/A001	FIRST FLOOR CODE AND CLASSIFICATION OF WORK PLAN
MB/A002	SECOND FLOOR CODE AND CLASSIFICATION OF WORK PLAN
MB/A100	FIRST AND SECOND FLOOR DEMOLITION PLANS
MB/A201	FIRST FLOOR NEW WORK & FLOOR PATTERN PLANS
MB/A202	SECOND FLOOR NEW WORK & FLOOR PATTERN PLANS
MB/000	FINISH SCHEDULE & TYPICAL DETAILS

NO.	DATE	BY	CHKD	DESCRIPTION

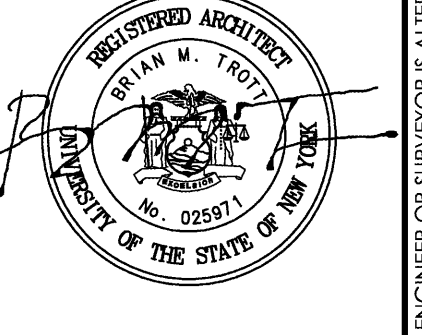

AVOCA CENTRAL SCHOOL DISTRICT
2020-21 CAPITAL OUTLAY EXCEPTION PROJECT
17 OLIVER STREET AVOCA, NY 14809
MAIN BUILDING SED NO. 57-02-01-04-0-002-019


LIST OF ABBREVIATIONS

AFF	ABOVE FINISHED FLOOR	CM	CONSTRUCTION MANAGER	EL	ELEVATOR	HEX	HEXAGONAL	MECH	MECHANICAL	QTY	QUANTITY	TPD	TOILET PAPER DISPENSER
AP	ACCESS PANEL	CW	COLD WATER	EMER	EMERGENCY	HWY	HIGHWAY	MET	METAL	QT	QUARRY TILE	TR	TOILET ROOM
ACOUS	ACOUSTICAL	CMFP	COLD FORMED MET FRAMING	ENCL	ENCLOSURE	HM	HOLLOW METAL	M	METER	QT/B	QUARRY TILE BASE	T&G	TONGUE & GROOVE
ADJ	ADJACENT	COL	COLUIMN	ENTR	ENTRANCE	MEZZ	MEZZANINE	RAD	RADIUS	REC	RECEPTACLE	T&B	TOP & BOTTOM
ACT	ACOUSTICAL CEILING TILE	CONC	CONCRETE	EQ	EQUAL	HORZ	HORIZONTAL	MM	MILLIMETER	TOEA	TOP OF EDGE ANGLE	TOS	TOP OF SLAB/STEEL
AWP	ACOUSTICAL WALL PANEL	CMU	CONCRETE MASONRY UNIT	EQUIP	EQUIPMENT	HB	HOSE BIBB	MIN	MINIMUM	REFR	REFRIGERATOR	TOW	TOP OF WALL
A/C	AIR CONDITIONING	COND	CONDUCTOR	EST	ESTIMATE(D)	HR	HOT WATER	MISC	MISCELLANEOUS	RE	REFER TO	T/R	TREAD
ALT	ALTERNATE	CONN	CONNECTION	EXHST	EXHAUST	HR	HOUR	MR	MOISTURE RESISTANT	REIN	REINFORCED(ING)	TD	TRENCH DRAIN
ALUM	ALUMINUM	CONST	CONSTRUCTION	EXIST	EXISTING	INCAND	INCANDESCENT	MTD	MOUNTED	REQD	REQUIRED	TYP	TYPICAL
AB	ANCHOR BOLT	CJT	CONSTRUCTION JOINT	EXP	EXPANSION	IN	INCH	NA	NOT APPLICABLE	RVT	RESILIENT VINYL TILE	UL	UNDERWRITERS LAB
<	ANGLE	CONT	CONTINUOUS	EXP JT	EXPANSION JOINT	INCL	INCLUDING	NAT	NATURAL	REV	REVEED	UNEN	UNFINISHED
ANOD	ANODIZED	CONTR	CONTRACTOR	ETR	EXISTING TO REMAIN	INSUL	INSULATION	NRC	NOISE REDUCTION COEF.	RH	RIGHT HAND	UNO	UNLESS NOTED OTHERWISE
APPROX	APPROXIMATE	CONTR JOINT	CONTROL JOINT	FAB	FABRICATE /FABRIC	INT	INTERIOR	NOM	NOMINAL	R	RISER	U	URINAL
ARCH	ARCHITECT/ARCHITECTURAL	CG	CORNER GUARD	FT	FEET	INTERM	INTERMEDIATE	N	NORTH	RD	ROOF DRAIN	V	VACCUUM
AD	AREA DRAIN	CORR	CORRUGATED	FIG	FIGURE	IP	IRON PIPE	N/C	NOT IN CONTRACT	RM	ROOM	VEN	VENER
@	AUTOMATIC	CY	CUBIC YARD	FIN	FINISH	IP	IRON PIPE	NTS	NOT TO SCALE	RO	ROUGH OPENING	VERT	VERTICAL
AUTO	AUTOMATIC	CYD	CUBIC YARD	FF	FINISHED FLOOR	IP	IRON PIPE	NO. #	NUMBER	ROB	ROUGH OPENING RUN-OF-BANK	VEST	VESTRULE
BSMT	BASEMENT	CFT	CUBIC FOOT	FEC	FIRE EXTINGUISHER CABINET	JAN	JANITOR	ON CENTER	ON CENTER	SALV	SALVAGE	VIN	VINYL
BM	BEAM	DP	DAMP PROOFING	FH	FIRE HOSE	JS	JANITOR SINK	OPNG	OPENING	SAN	SANITARY	VN	VINYL BASE
BP	BEARING PLATE	DL	DEAD LOAD	FL	FLOOR	JT	JOINT	OD	OUTSIDE DIAMETER	SCH	SCHEDULE	VF	VINYL FABRIC
BM	BENCH MARK	DB	DECEBEL	FD	FLOOR DRAIN	KW	KILOWATT	O	OVERHEAD	SEC	SECTION	VST	VESTIBULE
BITUM	BITUMINOUS	DEMO	DEMOLISH	FLUOR	FLOOR	OH	OVERHEAD	SECT	SECTION	SHT	SHEET	VN	VINYL
BLKG	BLOCKING	DEPT	DEPARTMENT	FT	FOOT	KWH	KILOWATT HOUR	SH	SHED	SIM	SIMILAR	VB	VINYL TILE
BLK	BLOCK	DET.DIL	DETAIL	FTG	FOOTING	K	KIP	SH	SHED	SC	SOUND CORE	VF	VINYL FABRIC
BD	BOARD	DIA	DIAMETER	FND	FOUNDATION	KIT	KITCHEN	SH	SHED	SEC	SECTION	VV	VINYL WALL COVERING
BOT	BOTTOM	DIM	DIMENSION	FS	FULL SIZE	LAB	LAVATORY	SH	SHED	SPC	SPECIAL COATING SYSTEM	VW	VOLUME
BRK	BRICK	DISP	DISPENSER	FRT	FIRE-RATED TREATED	LBL	LABEL	SH	SHED	SPEC	SPECIFICATION	WH	WALL HUNG
BLDG	BUILDING	DSP	DISPENSER	FRT	FIRE-RATED TREATED	LAM	LAMINATED	SH	SHED	SQ	SQUARE	W	WATER
BN	BULLDOZE	DO	DITCH	DO	DITCH	LAV	LAVATORY	SH	SHED	SS	STAINLESS STEEL	W	WEST
CAB	CABINET	DR	DOOR	DO	DOOR	LVR	LAYER	SH	SHED	STD	STANDARD	WC	WATER CLOSET
CI	CAST IRON	DBL	DOUBLE	DN	DOWN	GEN	GENERAL	SH	SHED	STL	STEEL	WR	WATER RESILIENT/RESISTANT
CPT	CARPET(ED)	DN	DOWN	DN	DOWN	GC	GENERAL CONTRACTOR	SH	SHED	STOR	STORAGE	WT	WEIGHT
CSMT	CASEMENT	DS	DOWNSPOUT	DS	DOWNSPOUT	GL	GLASS, GLAZING	SH	SHED	STRT	STRUCTURAL	W/W	WIDTH
CB	CATCH BASIN	DT	DRAIN TILE	DT	DRAIN TILE	GR	GRASS GRADING	SH	SHED	STRT	STRUCTURAL	W/O	WITHOUT
CLG	CEILING	DWR	DRAWER	DWR	DRAWER	GR	GRADE GRADING	SH	SHED	SUSP	SUSPENDED	W	WOOD
CLG HT	CEILING HEIGHT	DWG	DRAWING	DWG	DRAWING	GR	GRADE GRADING	SH	SHED	SUSP	SUSPENDED	WI	WROUGHT IRON
CEM	CEMENT	DF	DRINKING FOUNTAIN	DF	DRINKING FOUNTAIN	LL	LIVE LOAD	SH	SHED	SUSP	SUSPENDED	YD	YARD
CL	CENTER LINE	DWC	DRYWALL CHANNEL	DWC	DRYWALL CHANNEL	LL	LIVE LOAD	SH	SHED	THK	THICKNESS		
CM	CENTIMETER	DW	DISHWASHER	DW	DISHWASHER	MACH	MACHINE						
CSR	CERAMIC	EA	EACH	EA	EACH	MH	MAN HOLE						
CT	CERAMIC TILE	EP	EACH FACE	EP	EACH FACE	MHC	MAN HOLE COVER						
CB	CHALK BOARD	EW	EACH WAY	EW	EACH WAY	MFR	MANUFACTURE						
CIRC	CIRCUMFERENCE	E	EAST	E	EAST	MFR	MANUFACTURER						
CO	CLEAN OUT	E	ELECTRICAL OUTLET	E	ELECTRICAL OUTLET	MAS	MASONRY						
CLR	CLEAR	E	ELECTRICAL OUTLET	E	ELECTRICAL OUTLET	MAS	MASONRY						
CLS	CLOSE	ELEV	ELEVATION	HT, HGT	HEIGHT	MAT	MATERIALS						
CLS	CLOSE	ELEV	ELEVATION	HT, HGT	HEIGHT	MAX	MAXIMUM						

MATERIAL SYMBOLS

	EARTH		BRICK		WOOD, FINISHED WOODWORK
	ROCK		STEEL/MISC. METAL		PLYWOOD (LARGE SCALE)
	GRAVEL TYPE 1 (ENGINEERED FILL)		STONE		GYPSUM BOARD
	PRECAST CONCRETE		TERRAZZO		BATF OR LOOSE INSULATION
	CRUSHED STONE		MARBLE		
	CONCRETE MASONRY UNIT		CERAMIC TILE		
	METAL STUD PARTITION		QUARRY TILE		
	GROUT/MORTAR		RIGID INSULATION		
	NON-FERROUS (TYPE AS NOTED)		ACOUSTICAL TILE		
	ROUGH WOOD/BLOCKING		FINISH WOOD / TRIM, MILLWORK		

LOCATION MAP

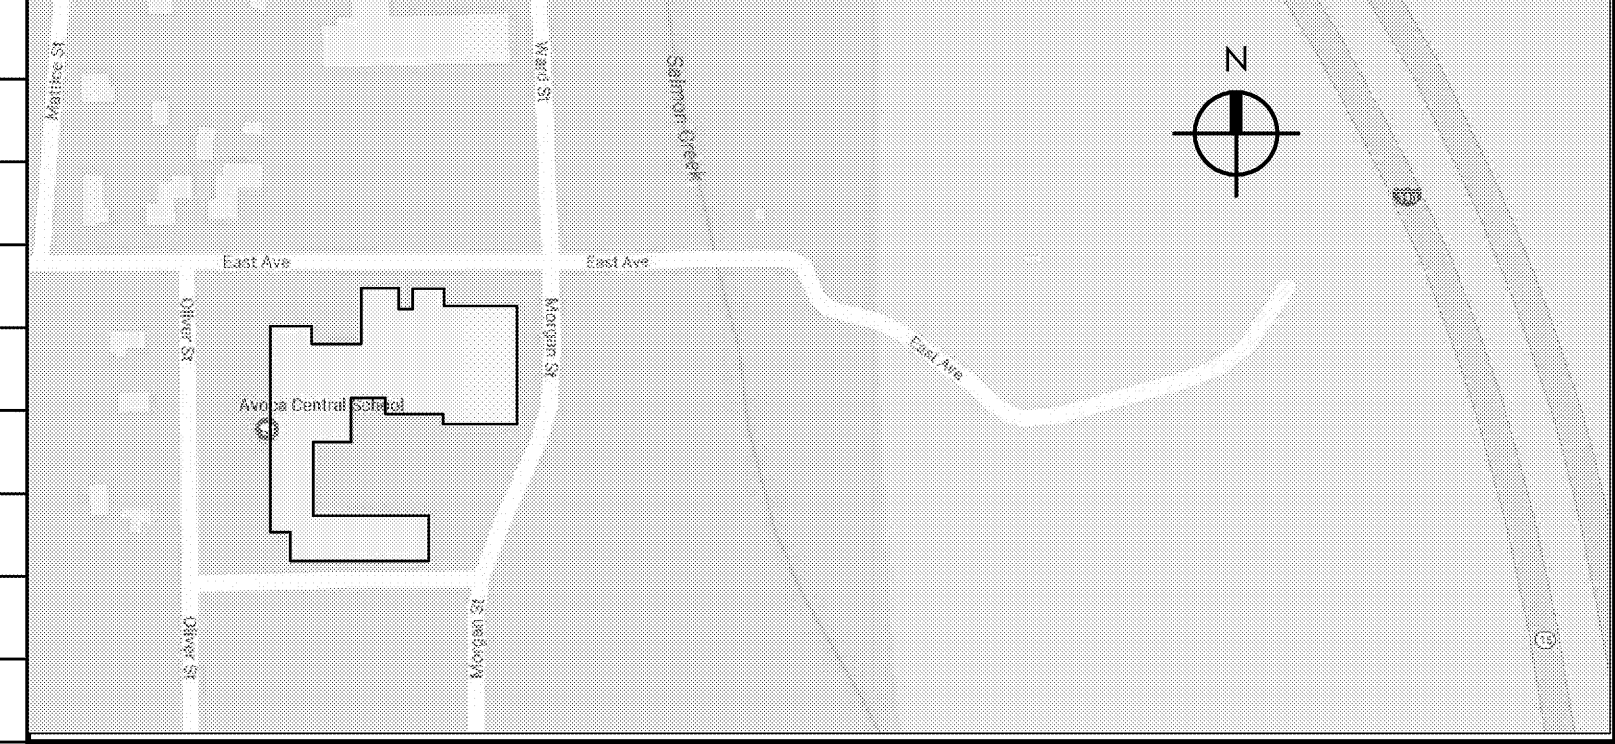

GRAPHIC SYMBOLS

	EXISTING COLUMN CENTERLINE A		DOOR NUMBER 109		FENCE
	NEW COLUMN CENTERLINE A.1		PARTITION TYPE 3(1) HR RATED		EXISTING TREE TO REMAIN
	DETAIL #3 ON SHEET A201		REVISION NO. 1		EXISTING TREE TO BE REMOVED
	BUILDING SECTION (NO.) OR WALL SECTION (LETTER) ON SHEET A201		EXISTING SPOT ELEVATION +100.75		BENCHMARKS, FLOOR ELEV. OR OTHER VERTICAL ELEV.
	ROOM NUMBER 109		FINISHED SPOT ELEVATION +100.75		WATER LINE
	ELEVATION #2, 4 ON SHEET A201		EXISTING CONTOURS		GAS LINE
	FINISHED CONTOURS		KEYNOTE SYMBOL - DEMOLITION AND NEW CONSTRUCTION		FURNITURE SYMBOL (NUMBER)
	PROPERTY LINE		WINDOW		WINDOW TYPE (LETTER)
			STORM SEWER		ACCESSORIES SYMBOL (LETTER) EQUIPMENT SYMBOL (NUMBER)
			SANITARY SEWER		

ARCHITECT CERTIFICATION:
TO THE BEST OF MY KNOWLEDGE, INFORMATION AND BELIEF, THE PLANS AND SPECIFICATIONS ARE IN ACCORDANCE WITH APPLICABLE REQUIREMENTS OF THE NEW YORK STATE UNIFORM FIRE PREVENTION AND BUILDING CODE, THE STATE ENERGY CONSTRUCTION CODE AND CONSTRUCTION STANDARD OF THE DEPARTMENT OF HEALTH.

BRIAN M. TROTTER

SED USE ONLY:

DATE	DRAWN	CHECKED
9/28/2020	SJK	KLH
SCALE	NTS	
SHEET TITLE	COVER	
PROJECT NUMBER	14165.07	
DRAWING NUMBER	T 1	

Drawing Name: J:\PROJECTS\Avoca_CSD\2020-21_COE\AVOCA_CAD\AutoCAD\Common\T1.dwg Date last accessed: 9/29/2020 9:38 AM Date last plotted: 9/29/2020 10:47 AM Plotted By: Sara Katz

THIS DOCUMENT IS THE PROPERTY OF CPLTEAM.COM. IT IS TO BE USED ONLY FOR THE PROJECT AND SITE SPECIFICALLY IDENTIFIED HEREIN. ANY REPRODUCTION OR TRANSMISSION OF THIS DOCUMENT IN ANY FORM OR BY ANY MEANS, WITHOUT THE WRITTEN PERMISSION OF CPLTEAM.COM, IS STRICTLY PROHIBITED. THE ARCHITECT/ENGINEER'S LIABILITY IS LIMITED TO THE DESIGN AND CONSTRUCTION OF THE PROJECT ONLY. THE ARCHITECT/ENGINEER'S LIABILITY DOES NOT EXTEND TO ANY OTHER MATTER. THE ARCHITECT/ENGINEER'S LIABILITY IS LIMITED TO THE DESIGN AND CONSTRUCTION OF THE PROJECT ONLY. THE ARCHITECT/ENGINEER'S LIABILITY DOES NOT EXTEND TO ANY OTHER MATTER.

