

BID ADDENDUM NO. 1

January 30, 2019

Elmira City School District
Elementary Schools 2019 Alterations
HUNT No.: 2012-216

BEECHER ELEMENTARY SED #07-06-00-01-0-005-013
BROADWAY SED #07-06-00-01-0-034-020
BUS GARAGE SED #07-06-00-01-5-017-014
PARLEY COBURN ELEM SED #07-06-00-01-0-002-016
FASSETT ELEMENTARY SED #07-06-00-01-0-008-010
RIVERSIDE ELEMENTARY SED #07-06-00-01-0-012-014
PINE CITY ELEMENTARY SED #07-06-00-01-0-033-018

The following Addendum items shall be considered a part of the contract documents prepared by HUNT ENGINEERS, ARCHITECTS, LAND SURVEYORS & LANDSCAPE ARCHITECT D.P.C., Bid Document date of August 24, 2018; issued for bid January 23, 2019.

Clarifications issued by this Addendum:

None

Project Manual Sections issued by this Addendum:

None

Drawings issued by this Addendum:

BG-AB1 BUS GARAGE ABATEMENT PLAN
PN-AB1 PINE CITY ABATEMENT PLAN

Revisions to Project Manual issued by this Addendum:

ITEM AD1-1 Refer to Section 00 11 13 – ADVERTISEMENT FOR BIDS
AMEND Pre-Bid Conference time located in paragraph 5 to read, “2:30 PM.”

ITEM AD1-2 Refer to Section 02 21 10 – ASBESTOS ABATEMENT
ADD Drawing BG-AB1 as issued by this Addendum at end of Section 02 21 10.
ADD Drawing PN-AB1 as issued by this Addendum at end of Section 02 21 10.


Revisions to Drawings issued by this Addendum:

None

End of Addendum (1)

ABATEMENT PLAN DRAWING NOTES:

- 1 REMOVE ASBESTOS CONTAINING FLOOR TILE, MASTIC, AND VINYL BASE. REFER TO SPECIFICATION SECTION 02 21 10 FOR APPROX. QUANTITIES.
- 2 REMOVE ASBESTOS PIPE INSULATION AT PLUMBING PIPING REMOVALS.

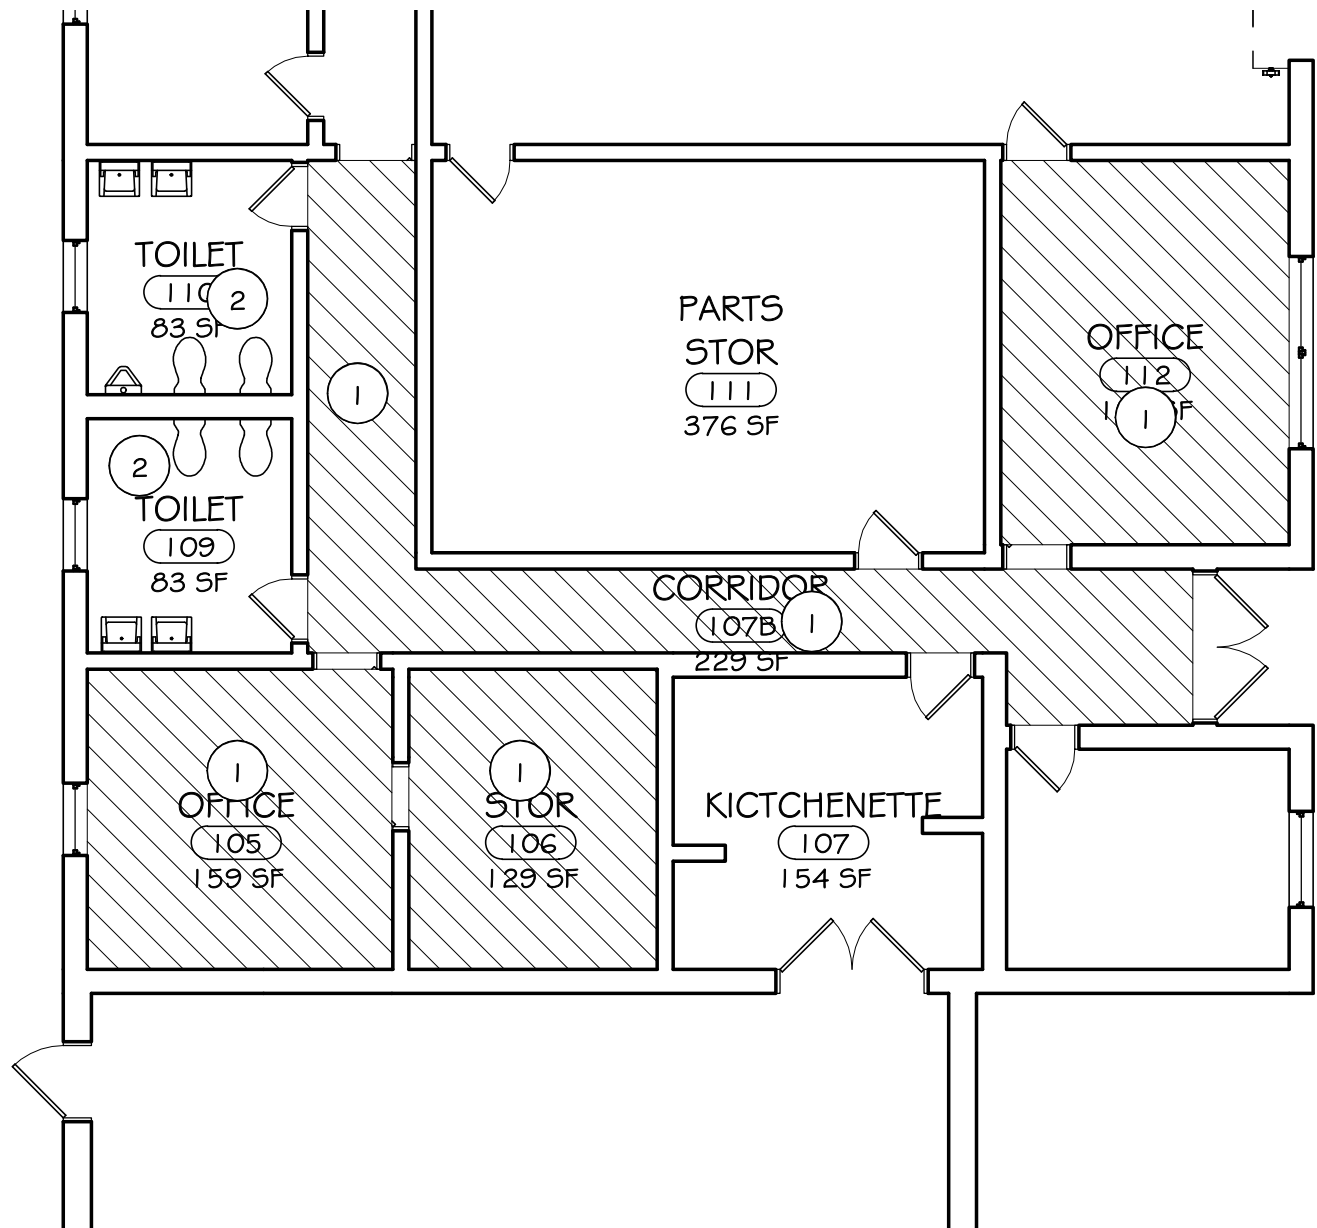


1 ABATEMENT PLAN
1/8" = 1'-0"

<p>Bus Garage Abatement Plan ELEMENTARY SCHOOLS 2019 ALTERATIONS ELMIRA CITY SCHOOL DISTRICT 1723 CEDAR STREET, ELMIRA, NY 14904</p>	<p>Copyright: 2017 HUNT ENGINEERS ARCHITECTS SURVEYORS 100 Hunt Center Horseheads, New York 14845 P: 607-358-1000 F: 607-358-1800 Offices: Rochester Horseheads Towanda</p>	<p>BG-AB1 DATE: 08/24/18 PROJECT NO: 2012-216</p>
--	--	--

ABATEMENT PLAN DRAWING NOTES:

REMOVE ASBESTOS CONTAINING FLOOR TILE, MASTIC AND VINYL BASE. REFER TO SPECIFICATION SECTION 02 21 10 FOR APPROXIMATE QUANTITIES.
REMOVE ASBESTOS PIPE INSULATION AT PLUMBING PIPING REMOVALS

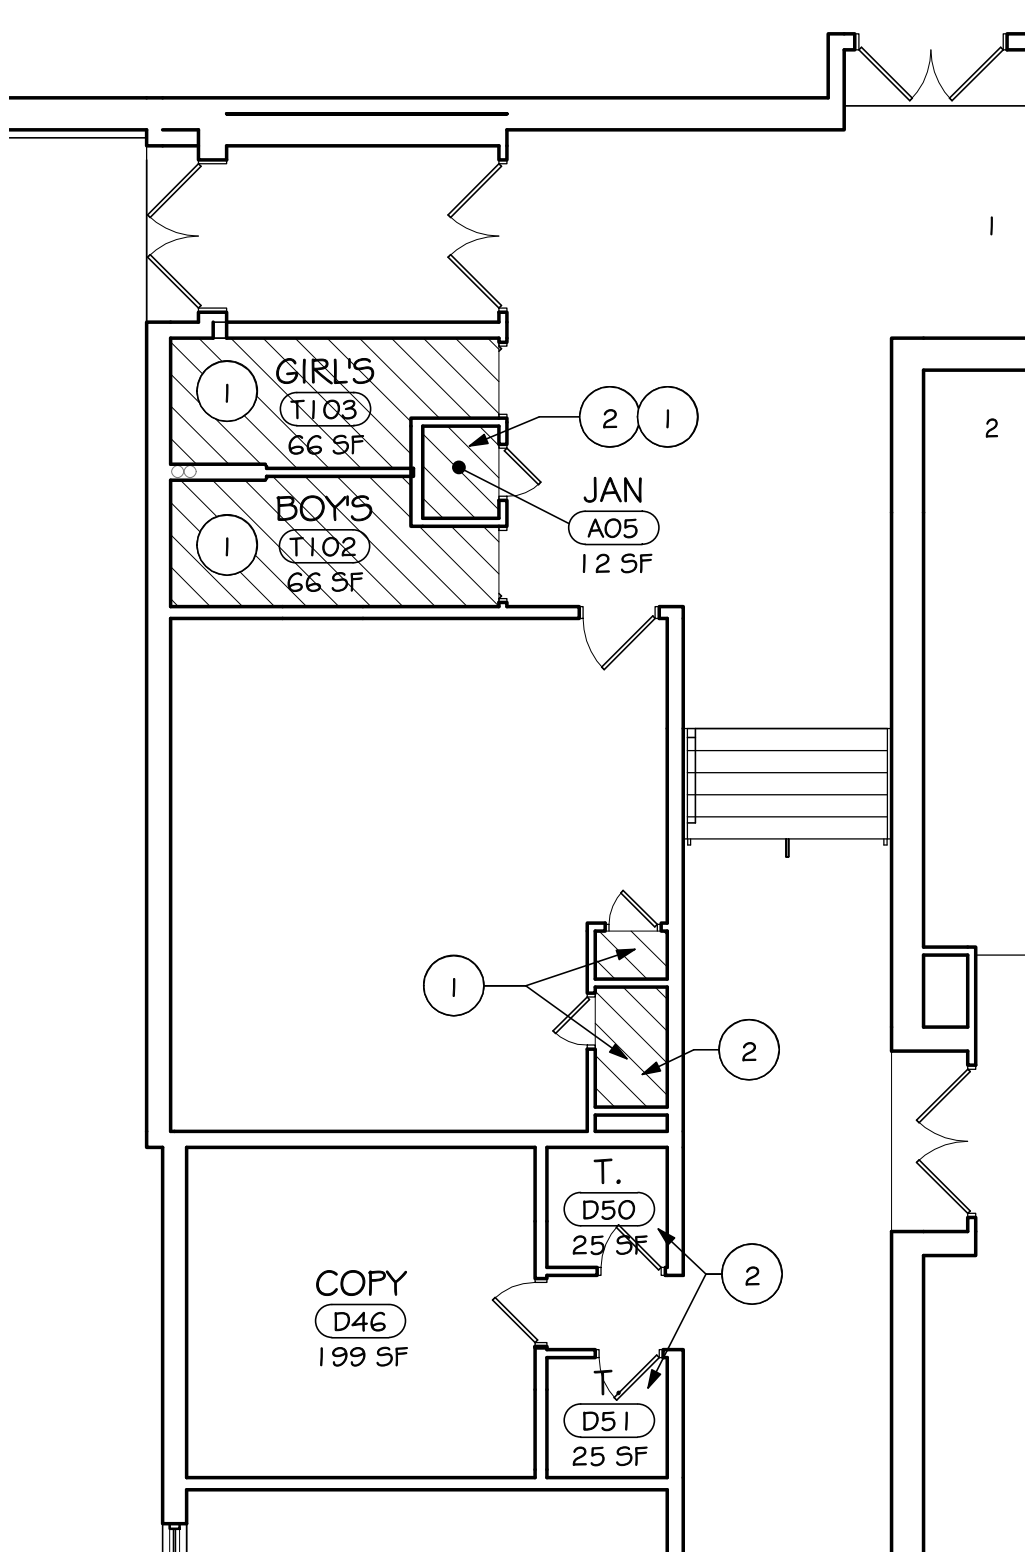

1 FIRST FLOOR - ABATEMENT PLAN
1/8" = 1'-0"

PINE CITY - ABATEMENT PLAN
ELMIRA CITY SCHOOL DISTRICT
ELEMENTARY SCHOOLS 2019 ALTERATIONS
ELMIRA, NEW YORK

Copyright © 2015



4 COMMERCIAL STREET
SUITE 300, 3RD FLOOR
ROCHESTER, NY 14614
585 • 327 • 7950
FAX • 327 • 7949

HORSEHEADS, NY ROCHESTER, NY TOWANDA, PA

PN-AB1

DATE:
8/24/16

PROJECT NO:
2012-216