



DRAIN PLAN EXISTING
NOT TO SCALE

TIOGA COUNTY DEPARTMENT OF PUBLIC WORKS			
DRAIN PLAN EXISTING			
DELPHINE STREET PLUMBING			
GARY HAMMOND, P.E.	DWG NO.	Date	MAY 2026
N.Y.S. LICENSE #082039	Scale	NTS	Sheet

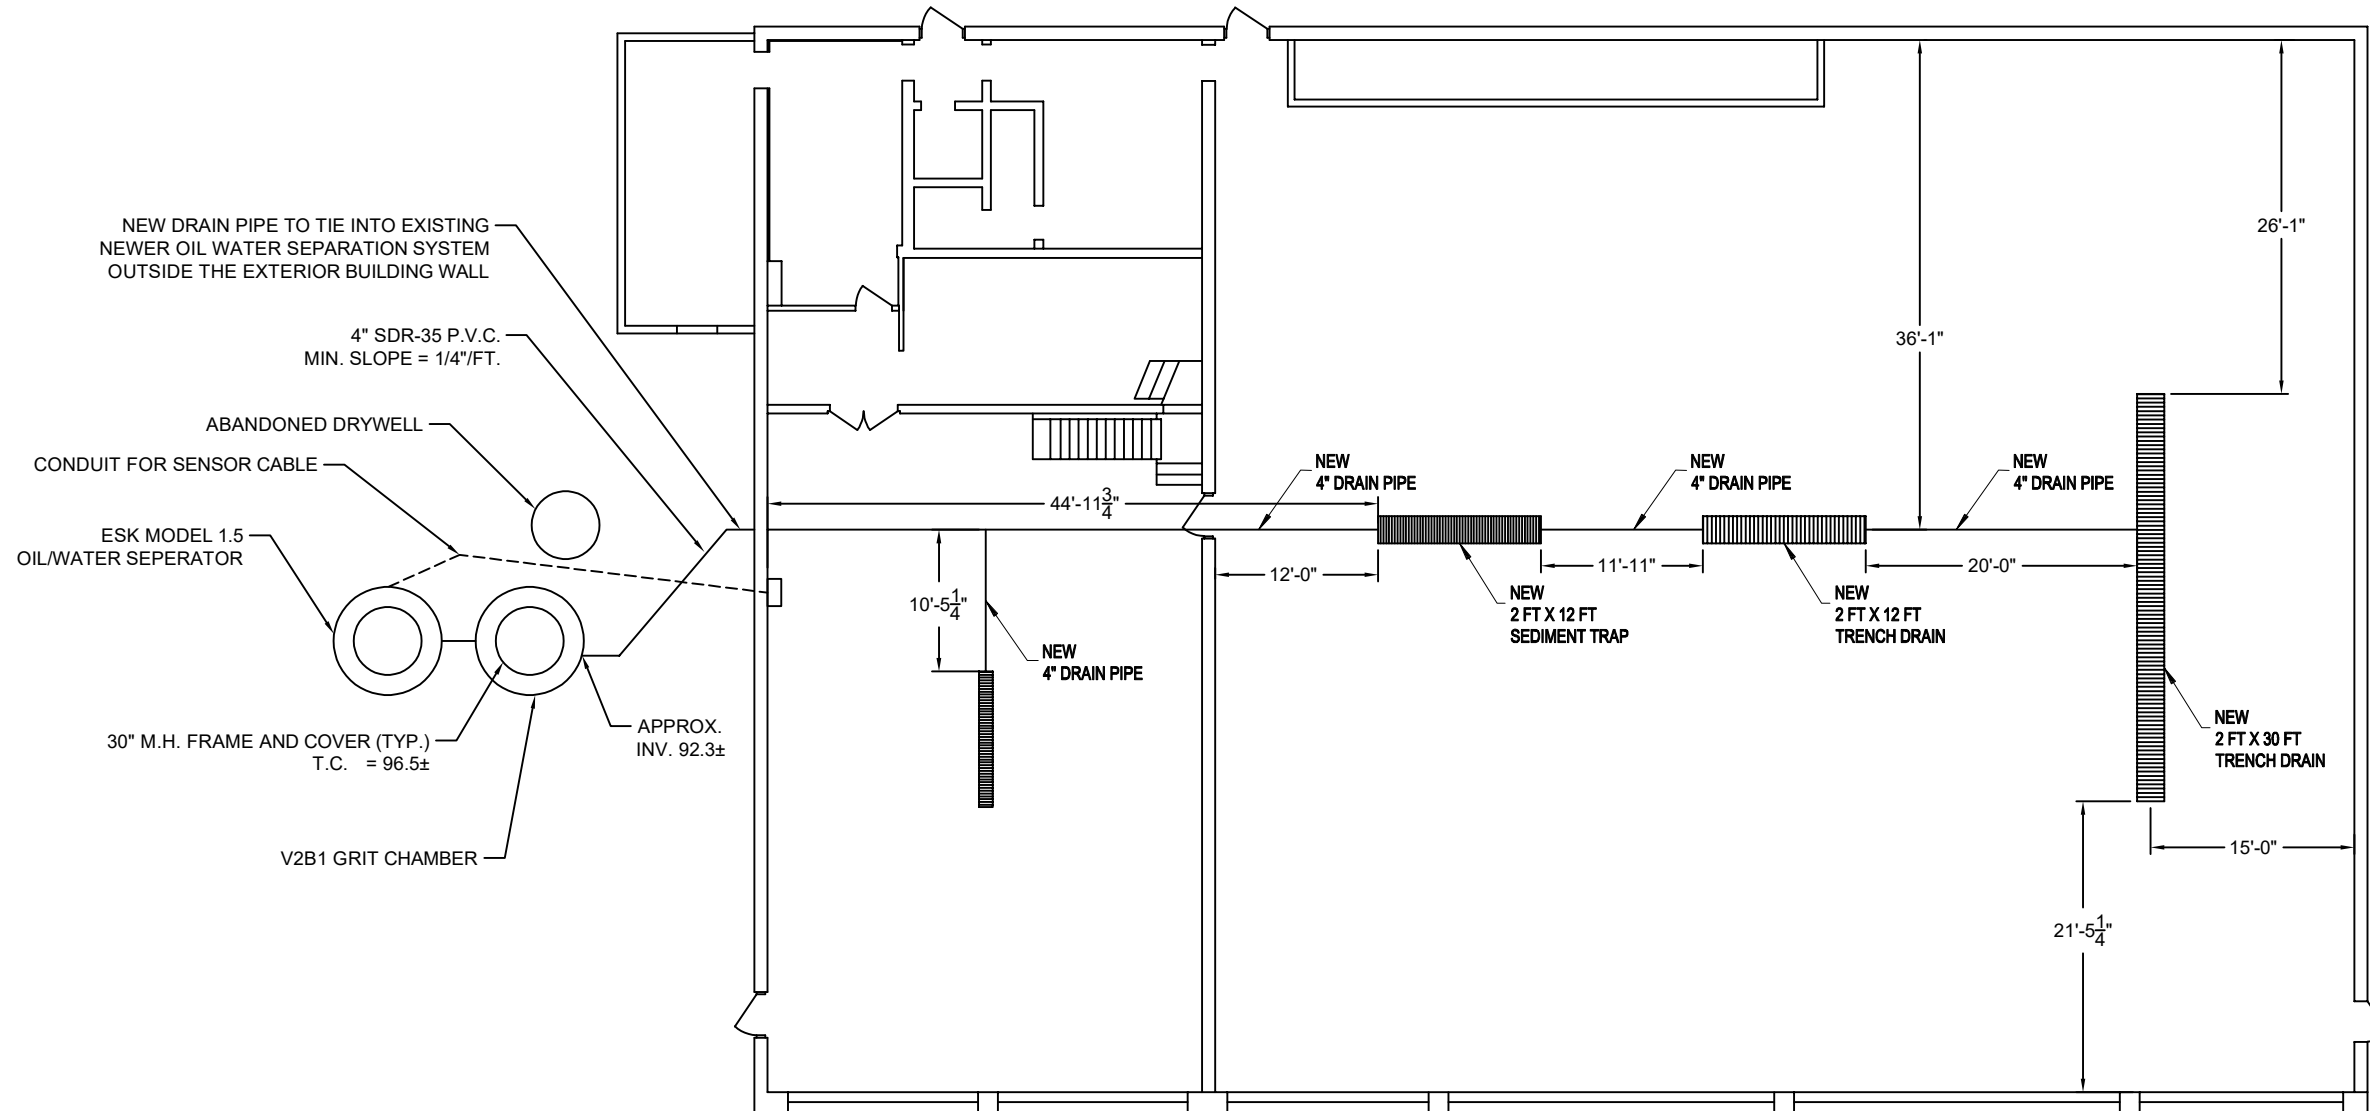

DRAIN PLAN PROPOSED
NOT TO SCALE

TIOGA COUNTY DEPARTMENT OF PUBLIC WORKS			
DRAIN PLAN PROPOSED			
DELPHINE STREET PLUMBING			
GARY HAMMOND, P.E.	DWG NO.	Date	MAY 2026
N.Y.S. LICENSE #082039	Scale NTS	Sheet	

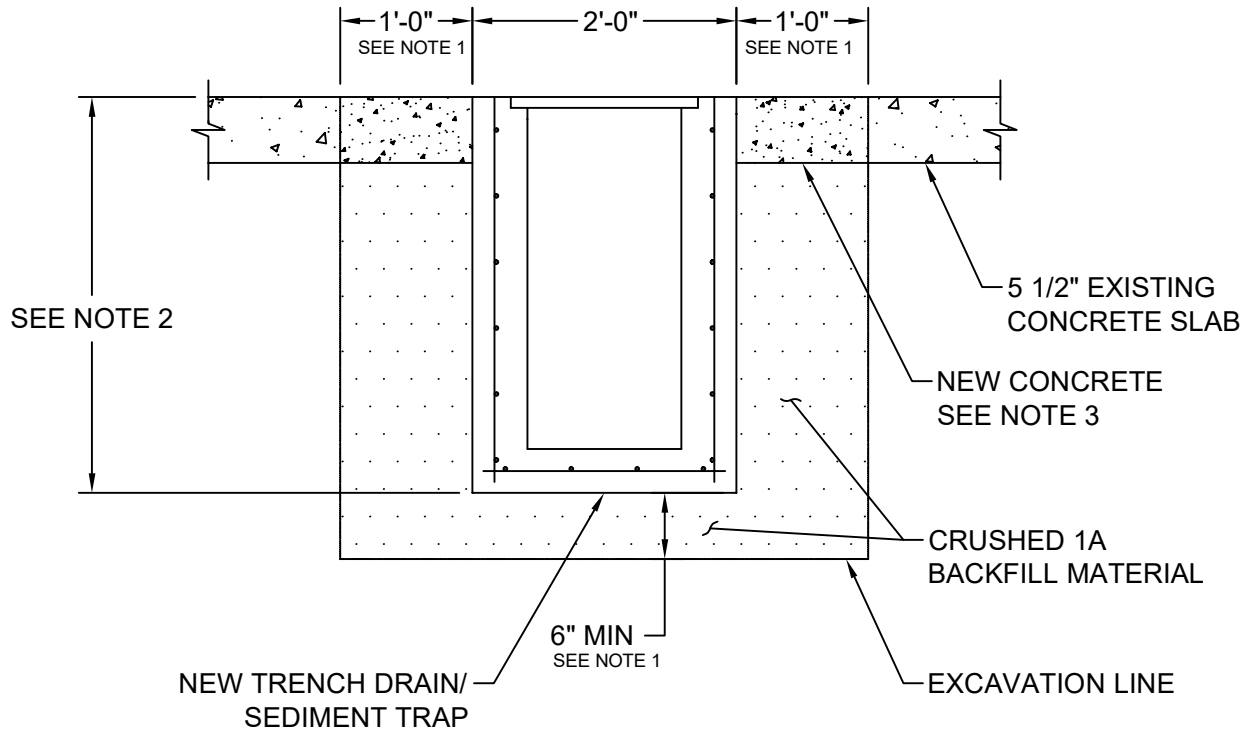


DRAIN DETAIL
NOT TO SCALE

NOTES

1. EXCAVATION FOR TRENCH DRAIN IS TO BE EXECUTED ACCORDINGLY TO MANUFACTURER SPECIFICATIONS
2. TRENCH DRAIN IS 3'-0" DEEP AND SEDIMENT TRAP IS 5'-0" DEEP
3. NEW CONCRETE SHALL TIE INTO EXISTING CONCRETE SLAB USING 12" #4 REBAR DRILLED IN BOTH SIDES OF EXISTING CONCRETE AT 4-FOOT INTERVALS, MINIMUM 4" EMBEDMENT DEPTH. CONCRETE SHALL BE 4,000 PSI WITH FIBER.
4. ALL NEW DRAIN PIPE TO SLOPE TO EXTERIOR OIL WATER SEPARATOR - TIE IN OUTSIDE EXTERIOR WALL

TIOGA COUNTY			
DEPARTMENT OF PUBLIC WORKS			
		TYPICAL DETAIL	
		DELPHINE STREET PLUMBING	
GARY HAMMOND, P.E.	DWG NO.	Date	MAY 2026
N.Y.S. LICENSE #082039	Scale	NTS	Sheet

CLARK PATTERSON LEE
 DESIGN PROFESSIONALS
 45 WASHINGTON STREET
 BINGHAMTON, NEW YORK 13901
 TEL (800) 274-9000
 FAX (807) 724-3268
 www.clarkpatterson.com

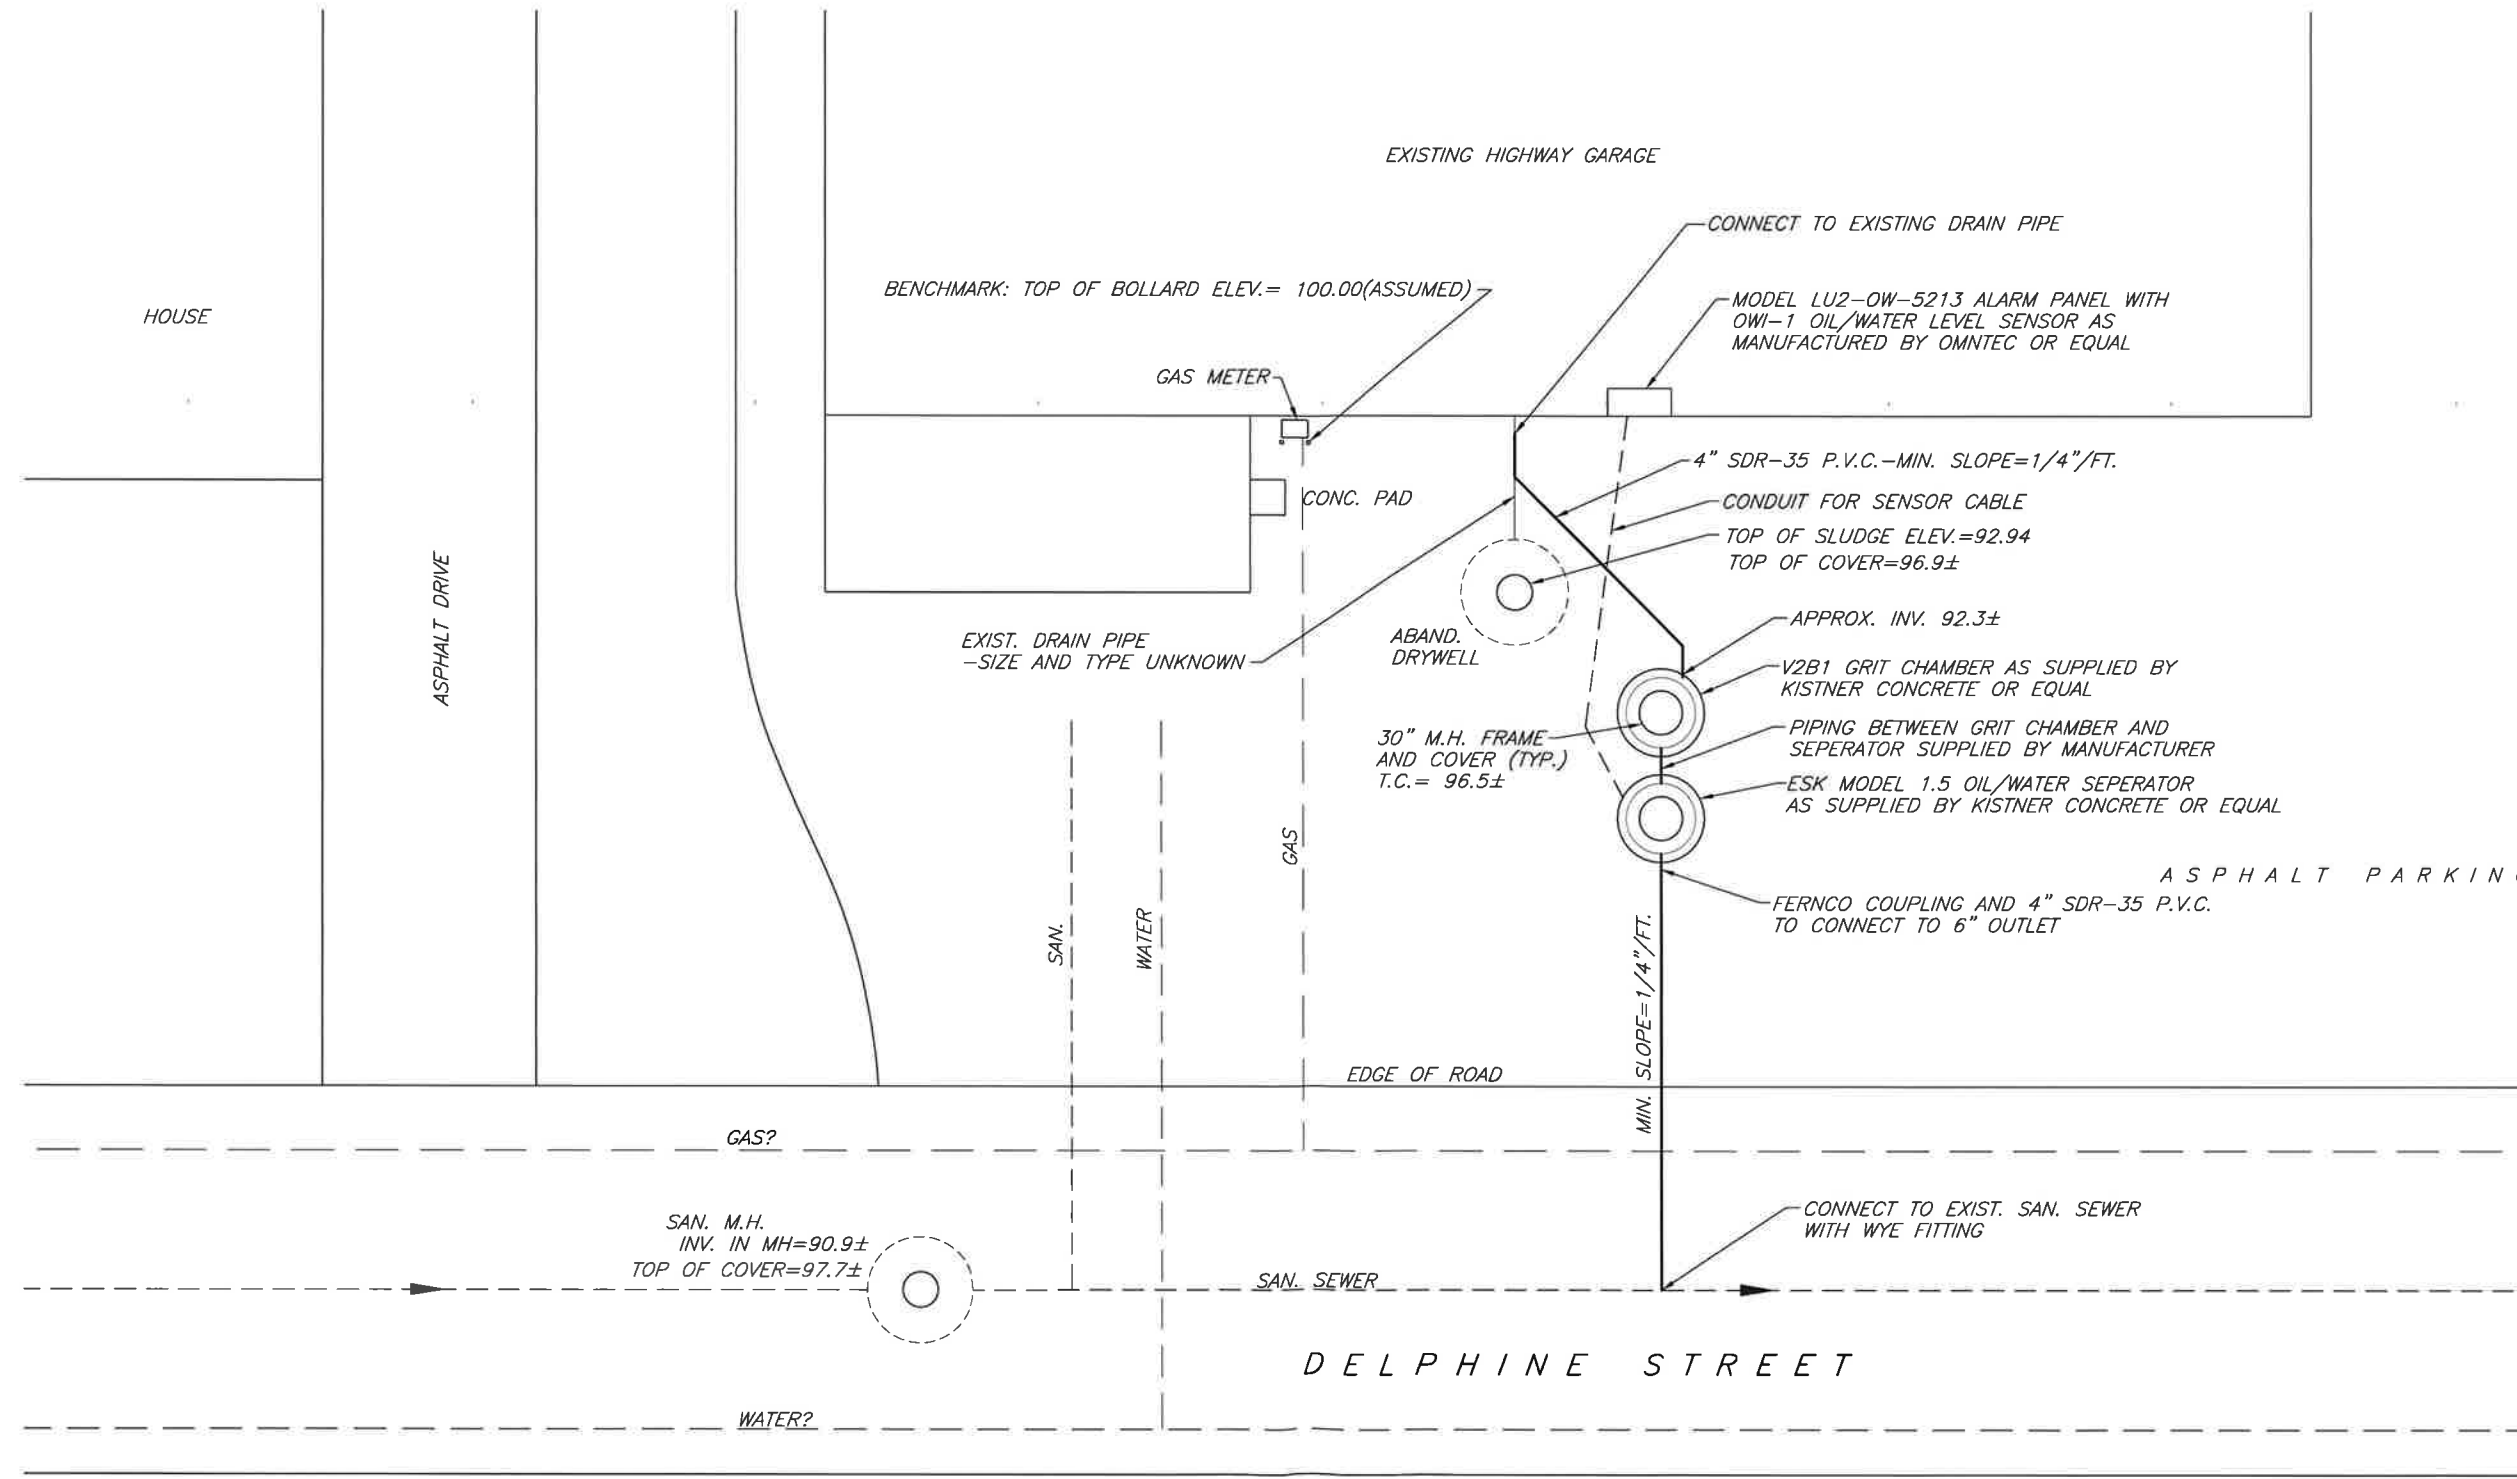

- NOTES: 1. UTILITY LOCATION IS APPROX. ONLY. VERIFY LOCATION PRIOR TO STARTING WORK.
 2. VERIFY GRADES OF EXISTING LOT AT PROPOSED LOCATIONS OF NEW STRUCTURES PRIOR TO ORDERING.
 3. VERIFY INVERT OF EXIST. DRAIN PIPE PRIOR TO ORDERING.

IT IS A VIOLATION OF THE NEW YORK STATE EDUCATION LAW, ARTICLE 148 SECTION 7209, FOR ANY PERSON, UNLESS HE IS ACTING UNDER THE DIRECTION OF A LICENSED ARCHITECT OR A LICENSED PROFESSIONAL ENGINEER OR LAND SURVEYOR TO ALTER AN ITEM IN ANY WAY. IF AN ITEM BEARING THE SEAL OF AN ARCHITECT OR ENGINEER OR LAND SURVEYOR IS ALTERED, THE ALTERING ARCHITECT OR ENGINEER OR LAND SURVEYOR SHALL AFFIX TO THE ITEM HIS SEAL AND THE DATE OF SUCH ALTERATION, AND A SPECIFIC DESCRIPTION OF THE ALTERATION.

TOWN OF OWEGO
 HIGHWAY GARAGE
 MISC. ENVIRONMENTAL SERVICES
 TOWNSHIP OF OWEGO
 TIOGA COUNTY
 NEW YORK

DATE FEB. 2011	DRAWN JDH	CHECKED JDH
SCALE		
SHEET TITLE TANK STORAGE AREA PLAN		

PROJECT NUMBER 12088.00
1
DRAWING NUMBER