



TAX ACCOUNT 160.41-03-040  
N/F SECURITY MUTUAL LIFE INSURANCE COMPANY  
OF NEW YORK

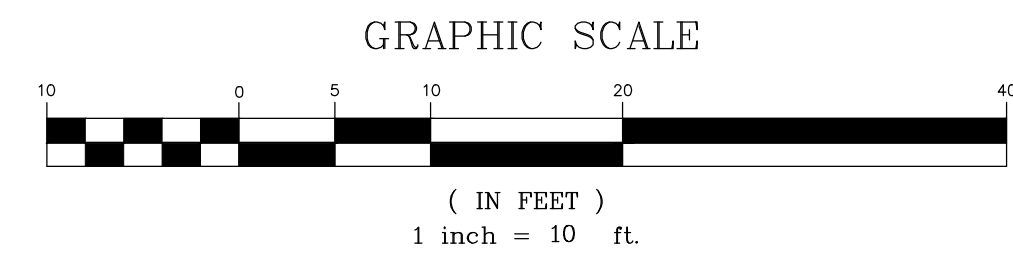

ONLY COMES FROM THE ORIGINAL OF THIS SURVEY MARKED WITH AN ORIGINAL INKED OR EMBOSSED SEAL AND INKED SIGNATURE SHALL BE CONSIDERED A TRUE AND VALID COPY.  
CERTIFICATION INDICATED HEREON SHALL RUN ONLY TO THE PERSON FOR WHOM THE SURVEY IS PREPARED, AND ON HIS BEHALF TO THE AGENCIES LISTED HEREON. CERTIFICATIONS ARE NOT TRANSFERABLE TO ADDITIONAL INSTITUTIONS OR SUBSEQUENT OWNERS.

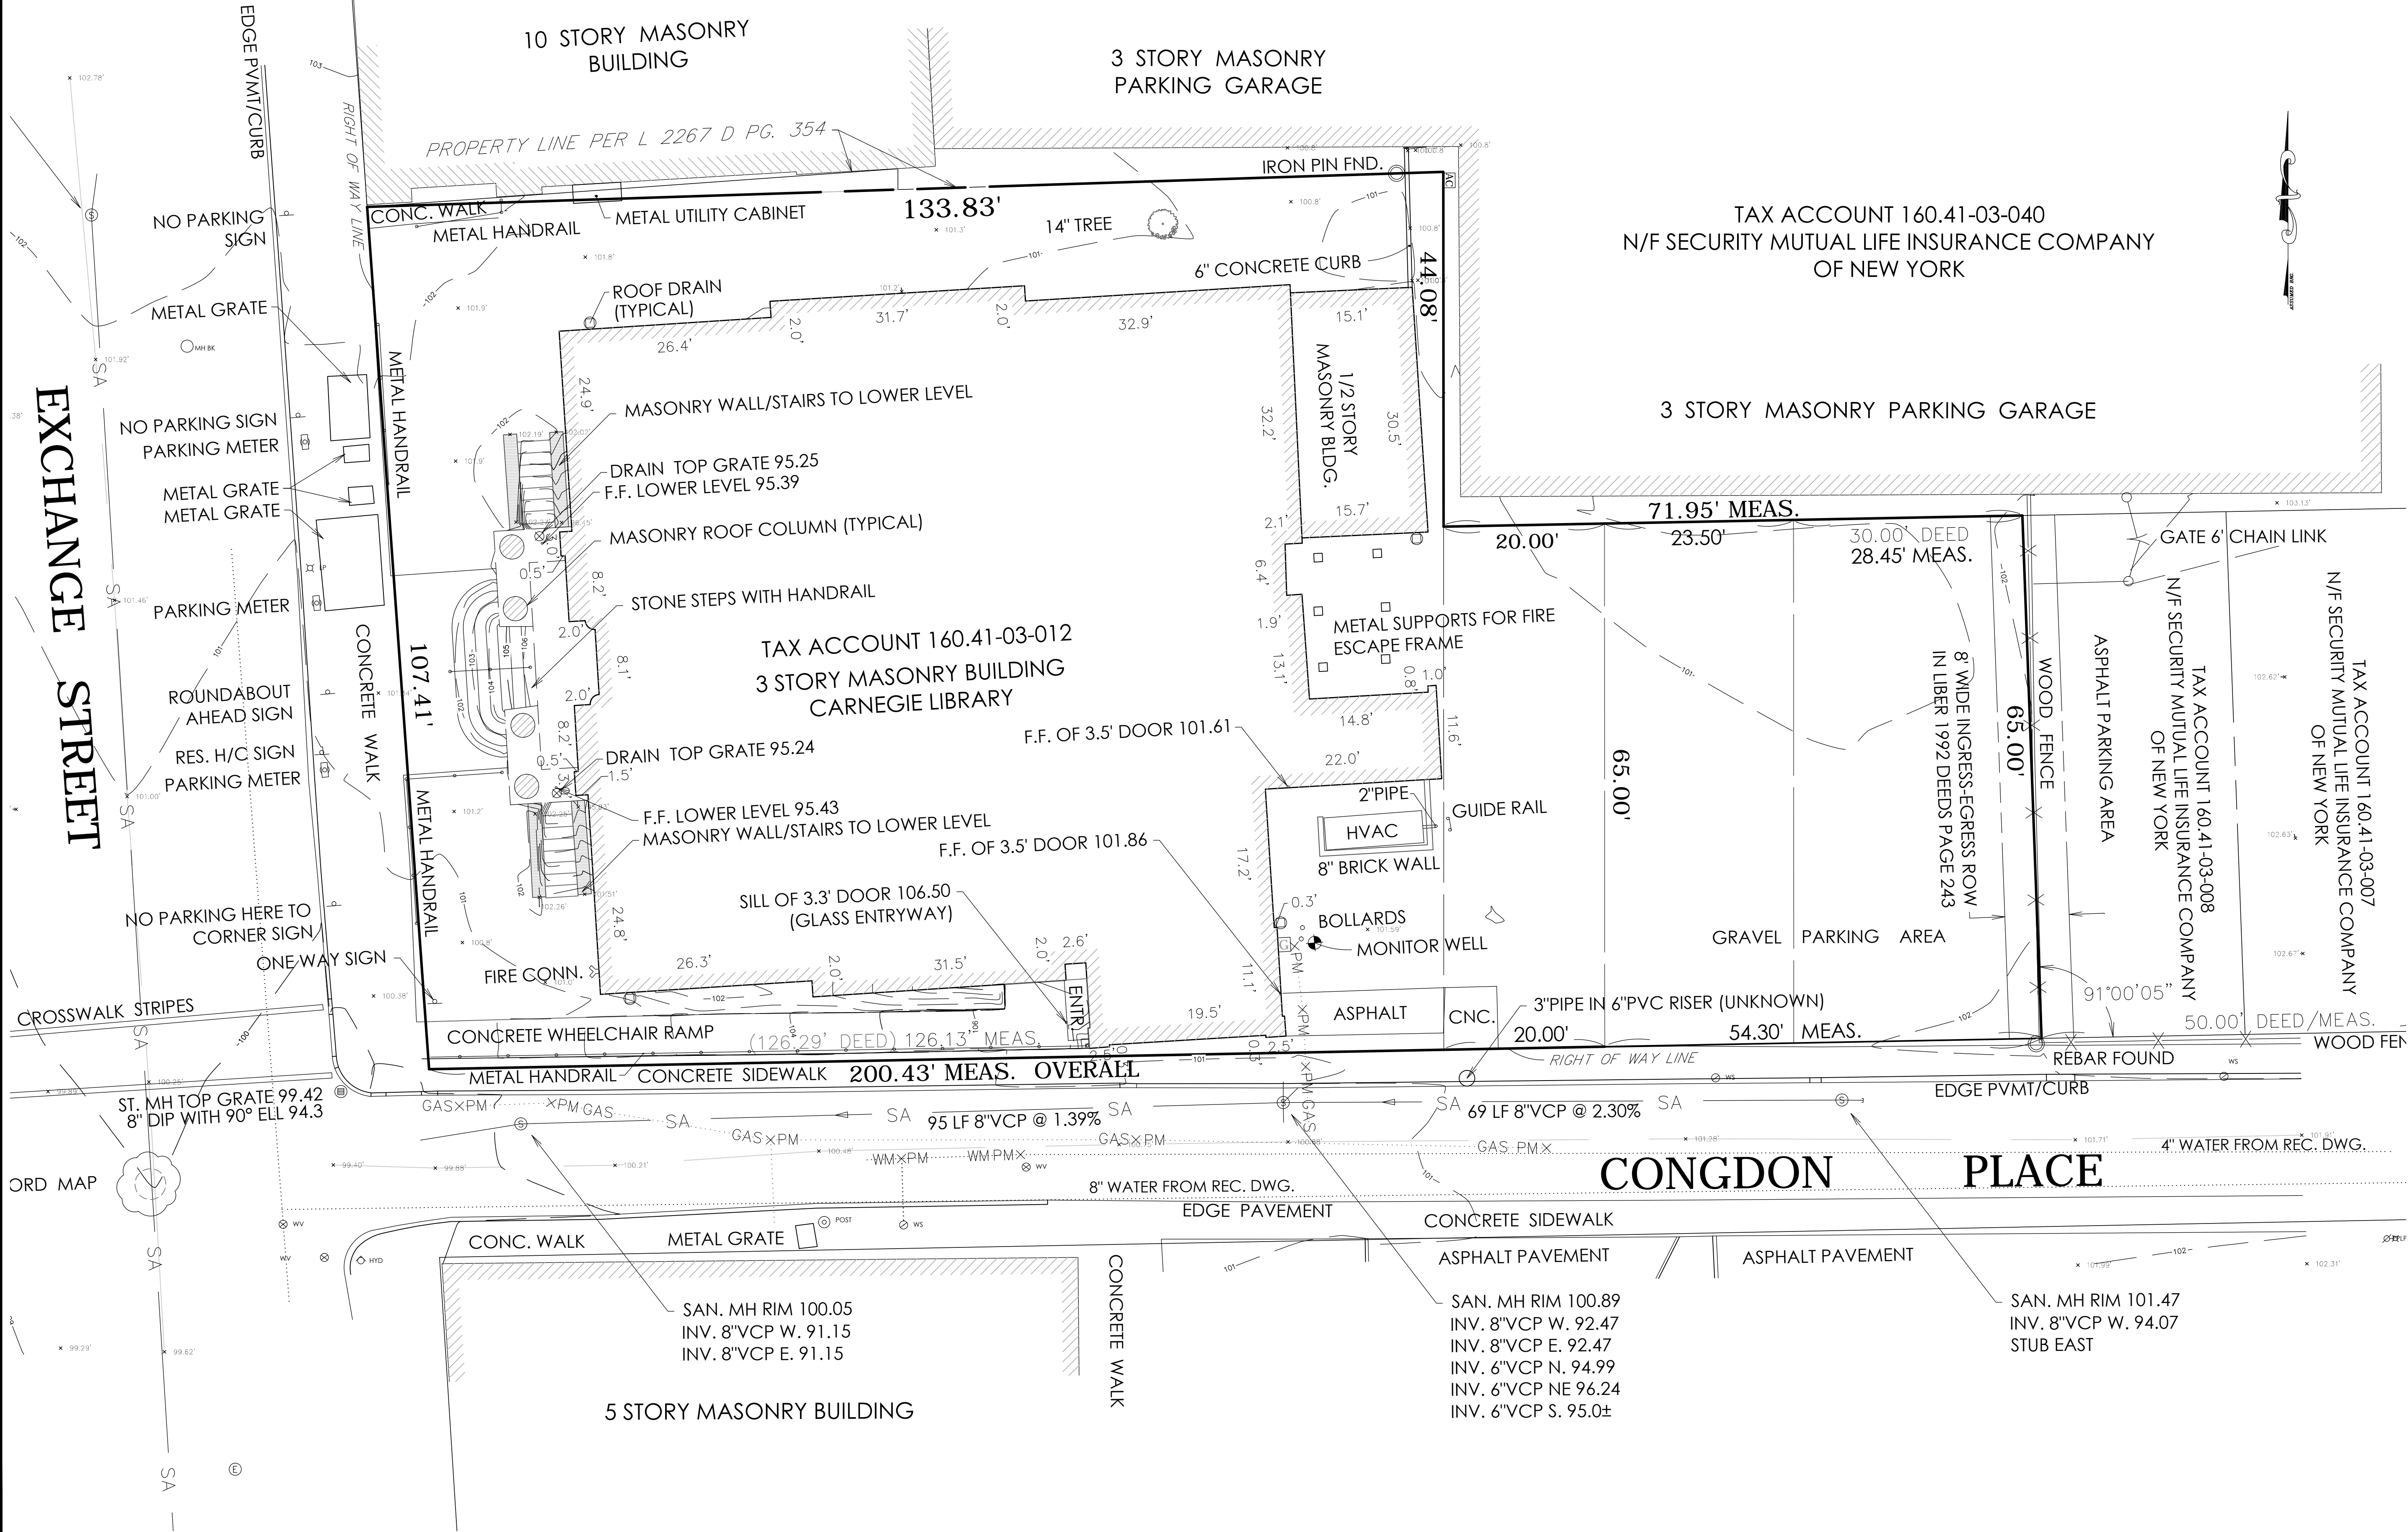

**LEGEND**

CB	Catchbasin
c/c	Cleanout
GV	Gas Valve
HYD	Hydrant
LP	Lightpole
MH	Manhole (Unknown Type)
MHE	Manhole Electric
MHISD	Manhole Inlet Storm Drainage
MHSD	Manhole Storm Drainage
MHSS	Manhole Sanitary Sewer
SP	Sign Post (Single)
UP	Utility Pole
UPAW	Utility Pole Anchor Wire
UPL	Utility Pole with Light
WS	Water Service
WV	Water Valve
TSP	Traffic Light Span Pole

**Revisions**

No.	Date	By	Description

UNAUTHORIZED ALTERATIONS OR ADDITIONS TO THIS DRAWING IS IN VIOLATION OF STATE EDUCATION LAW ARTICLE 143 SECTION 7309 AND ARTICLE 147 SECTION 7307. THESE PLANS ARE COPYRIGHT PROTECTED ©

**Passero Associates**  
242 West Main Street, Suite 100 (585) 325-1000  
Binghamton, NY 14814 Fax: (585) 325-1001  
Principal-in-Charge John F. Caruso, P.E.  
Project Manager Robert A. Vento, P.L.S.  
Drafted by D. Sauve

SUNY Broome Community College  
P.O. Box 1017  
Binghamton, N.Y. 13902  
607-778-5575

**Topographic Survey**  
**Carnegie Library**  
78 Exchange Street

Tax Account No. 153.140-001-002.1  
City of Binghamton, Broome County, State of N.Y.

Project No. **20140120.0003**

Drawing No.	Sheet No.
<b>TS-1</b>	<b>1 of 1</b>

Scale: **1" = 10'**

Date: **04.20.16**